

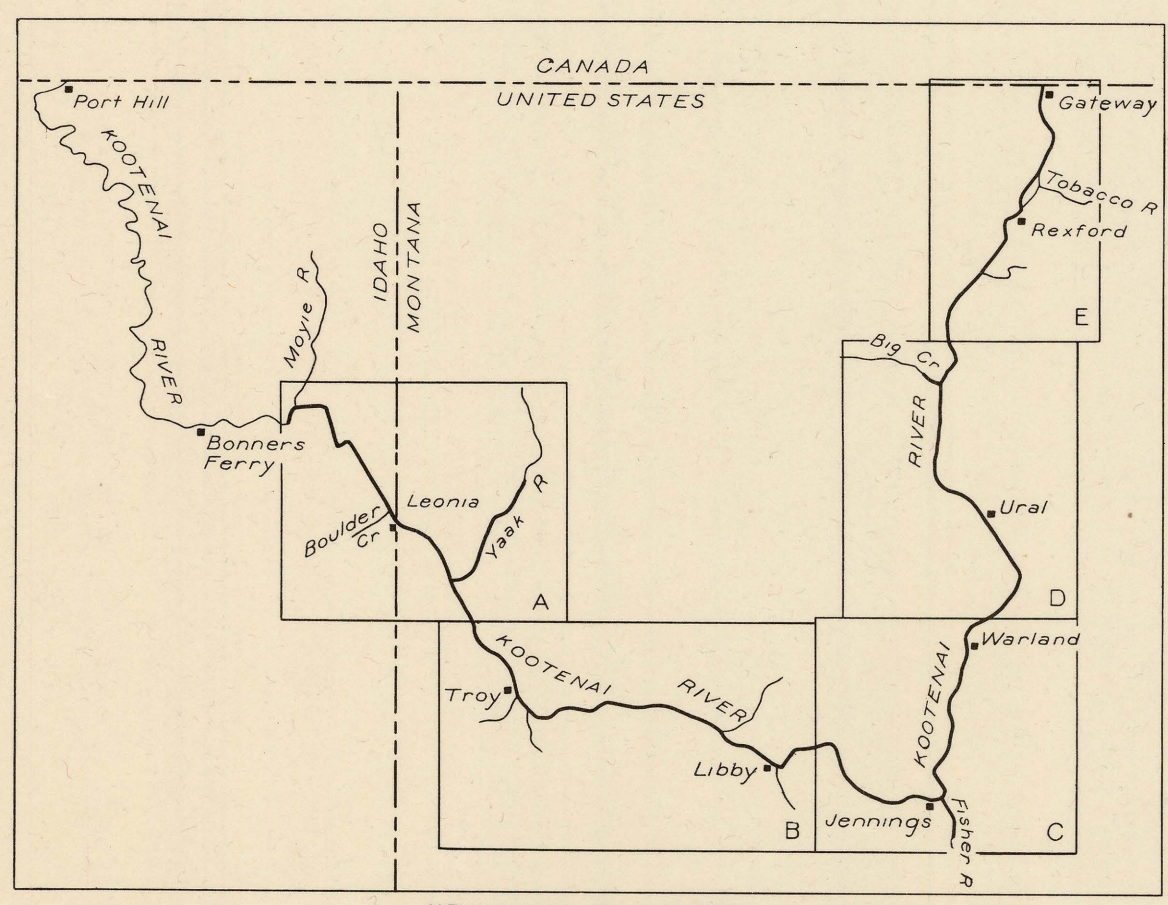


PLAN AND PROFILE OF  
KOOTENAI RIVER, FROM A POINT 1 MILE BELOW MOYIE RIVER, IDAHO  
TO THE INTERNATIONAL BOUNDARY, MONTANA  
YAAK RIVER, TO MILE 9. MISCELLANEOUS DAM SITES

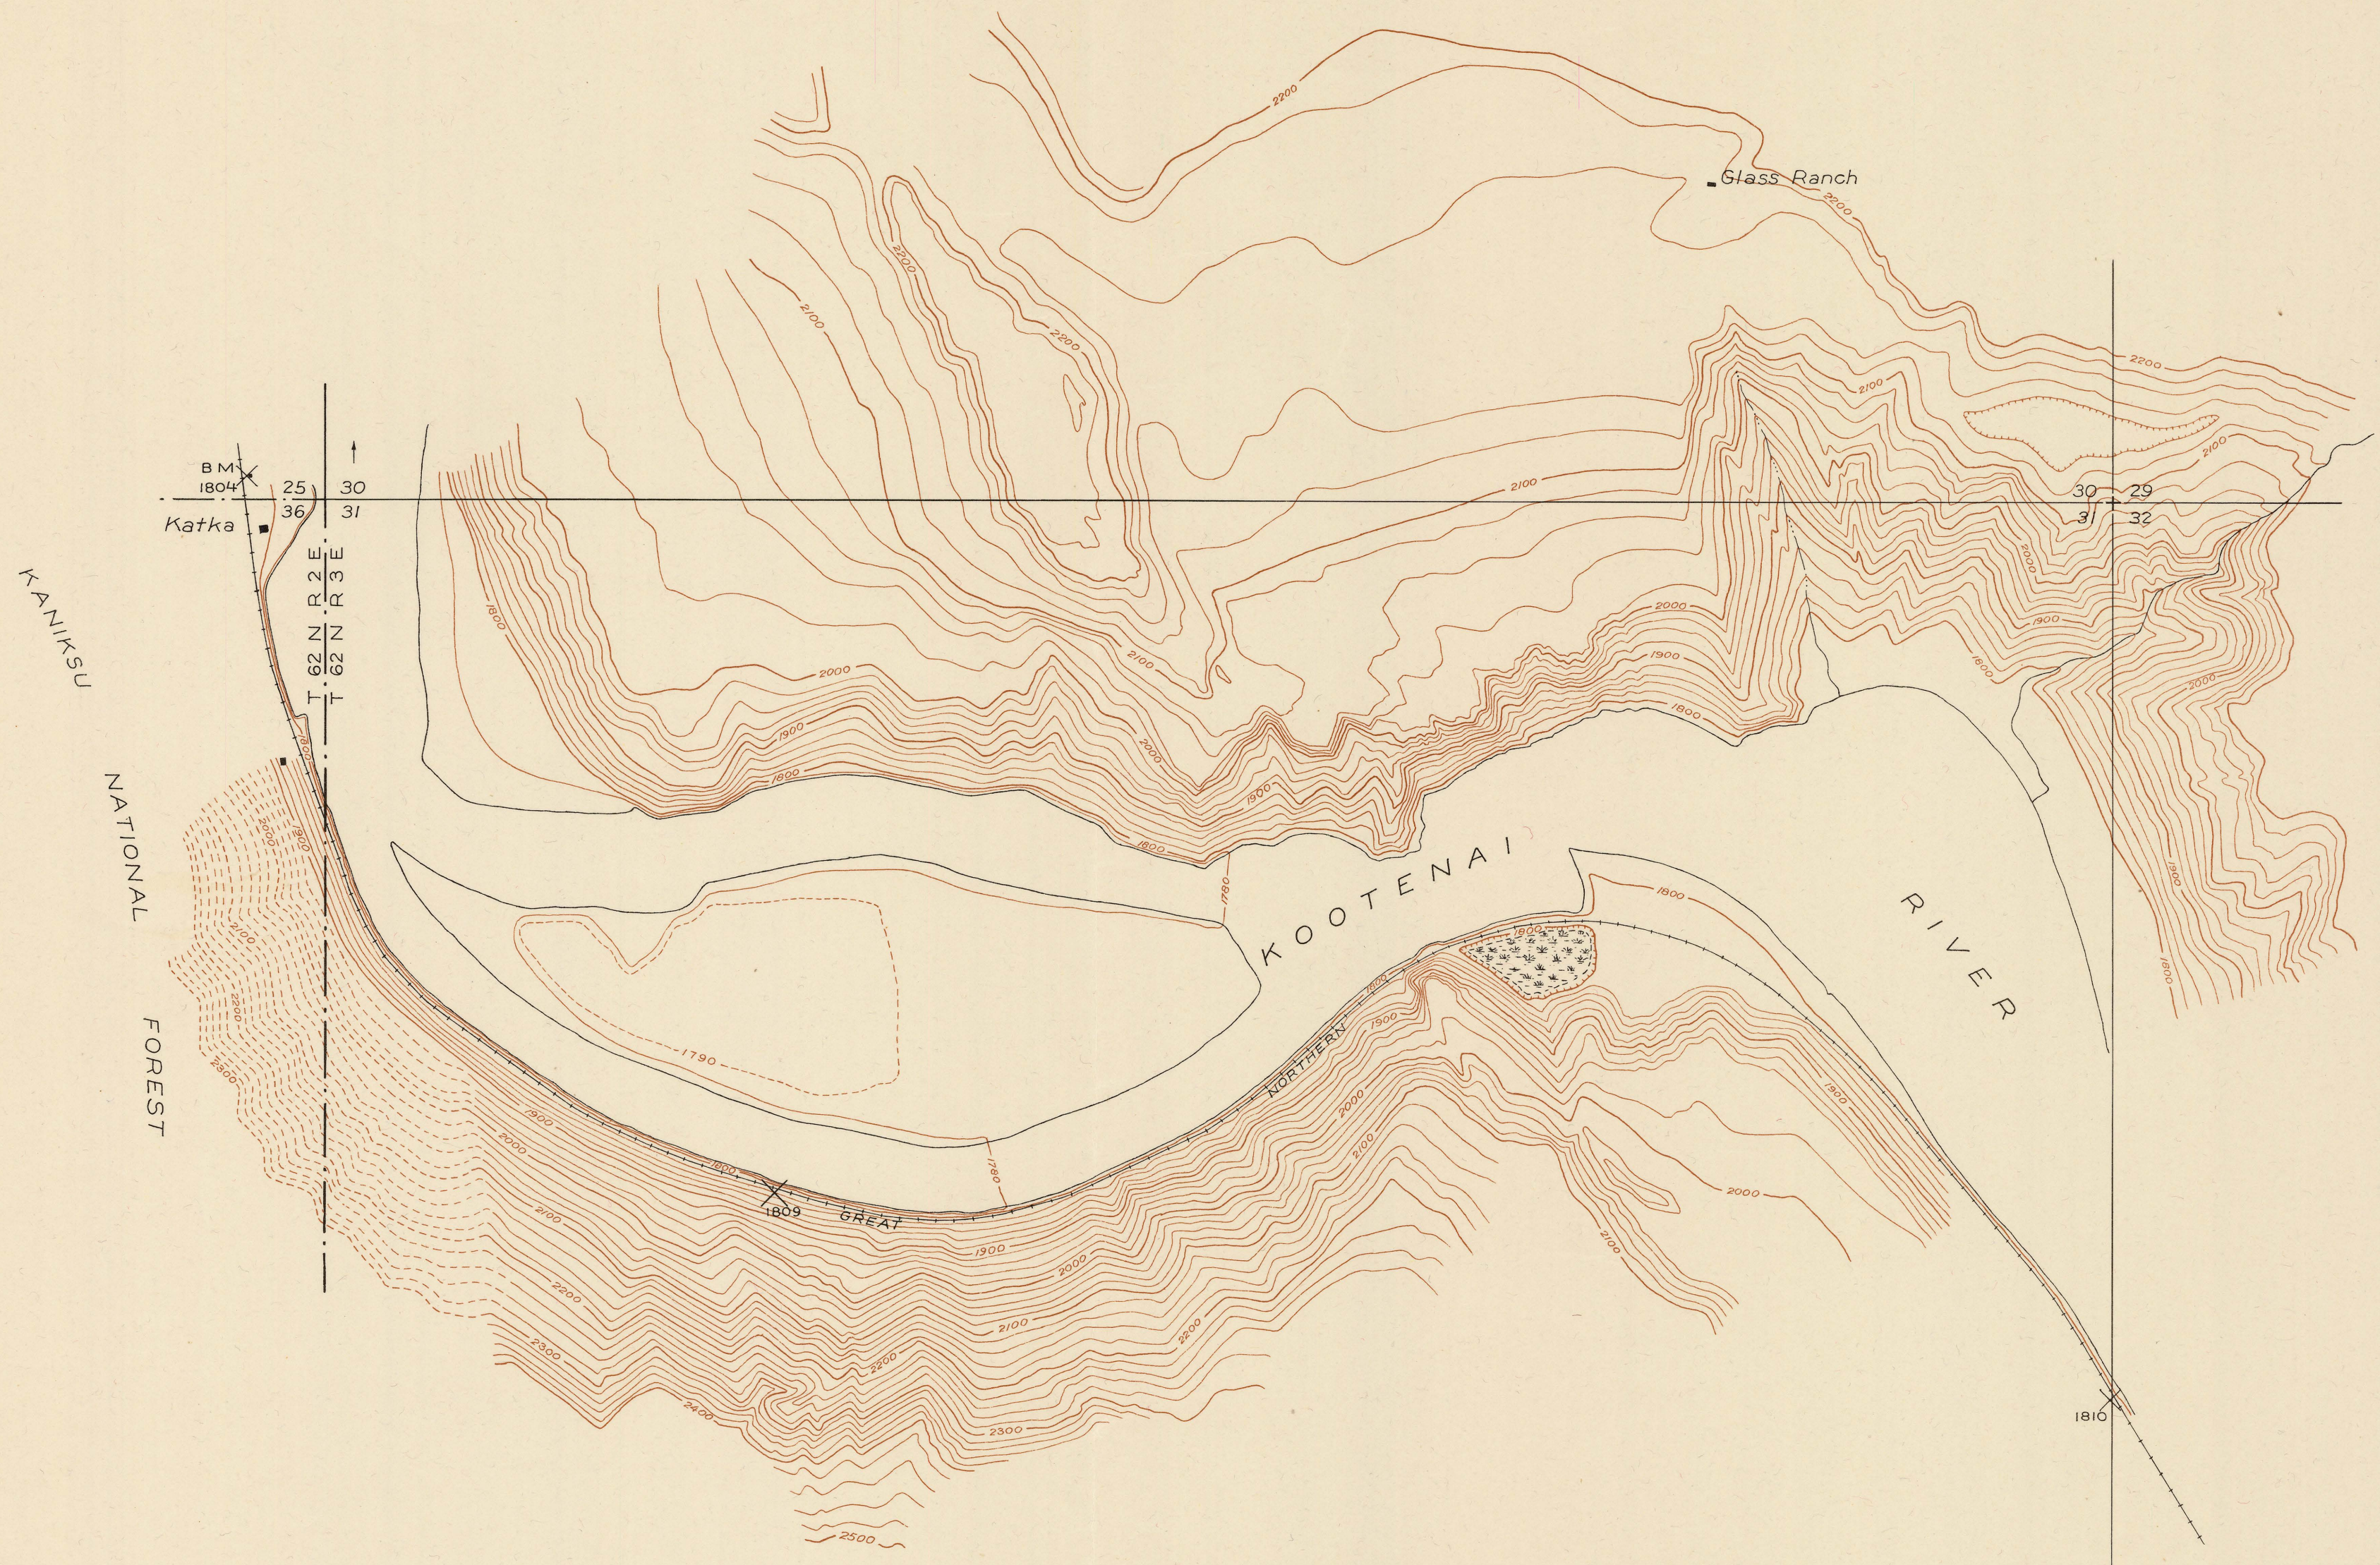

KATKA DAM SITE

Topography by N.B. Benson  
Surveyed in 1934

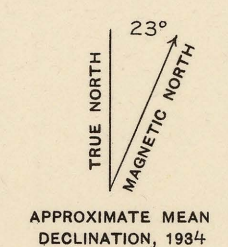

Plan Scale 1:4800 or 1 inch = 400 feet

400 200 0 400 800 1200 Feet

Contour interval 20 feet

Datum is mean sea level

DIAGRAM OF TOWNSHIP

16	17	18	19	20	21	22	23
7	8	9	10	11	12	13	14
18	17	16	15	14	13	12	11
19	20	21	22	23	24	25	26
30	29	28	27	26	25	24	23
31	32	33	34	35	36	37	38

Subject to adjustment

(5 plan sheets, 2 profile sheets  
2 sheets showing dam sites)

Printed in 1938