

CITY OF BOSTON,
MAIN DRAINAGE.
PLAN SHOWING
MAIN, INTERCEPTING & OUTFALL SEWERS
AND
OLD SEWER OUTLETS.

Old sewer outlets

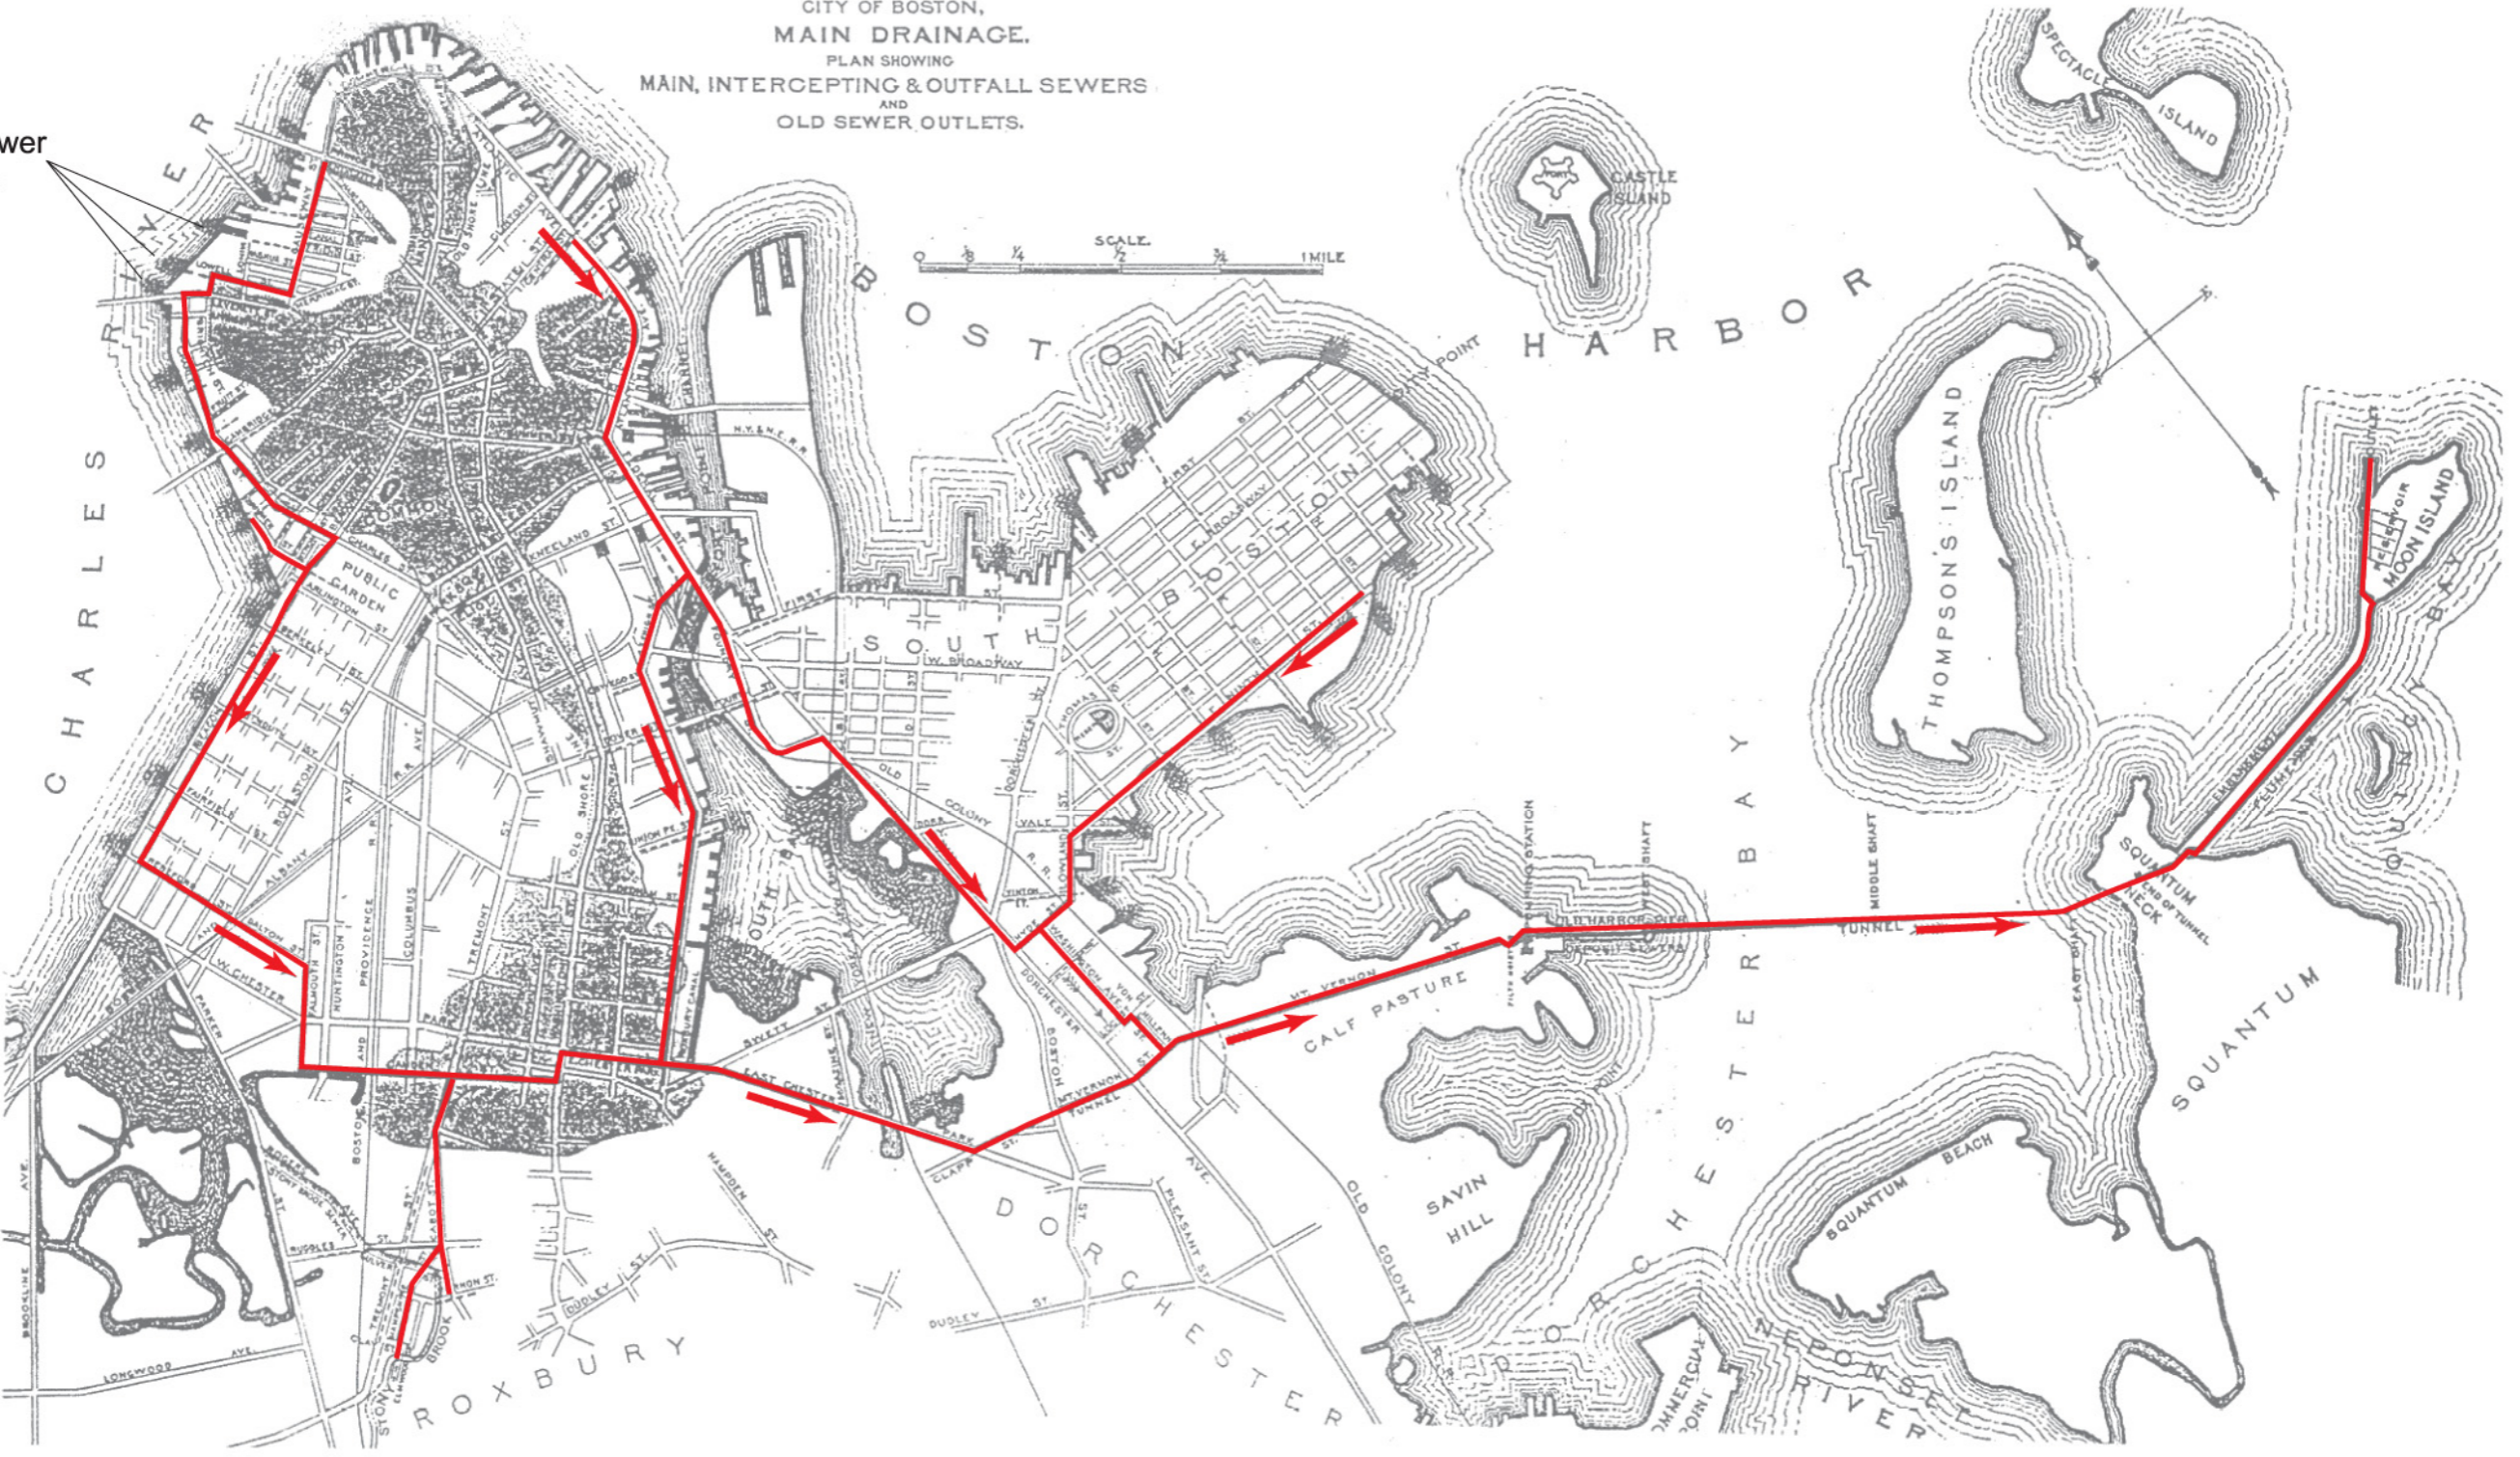


Figure 18. The Main Drainage Works sewage-collection system, 1884, Boston, Massachusetts, (modified from Clarke, 1888).