

(200)  
R295  
70-803

This report is preliminary and has not been edited or reviewed for conformity with U. S. Geological Survey standards and nomenclature.

Appendix  
Item 5

LOOKING WEST - SCALE 1"=2'

STATION: 104+83

MAJOR STRUCTURES N35E-20°N

SET: 410

BE. OF R. LOAD S65E-70°S

INST. STA: PLC No. 4

4" STEEL



RX: GRANITE

COMP.: TIGHT

13.13 sq ft.

ALT: FRESH

MOIST.: DRY

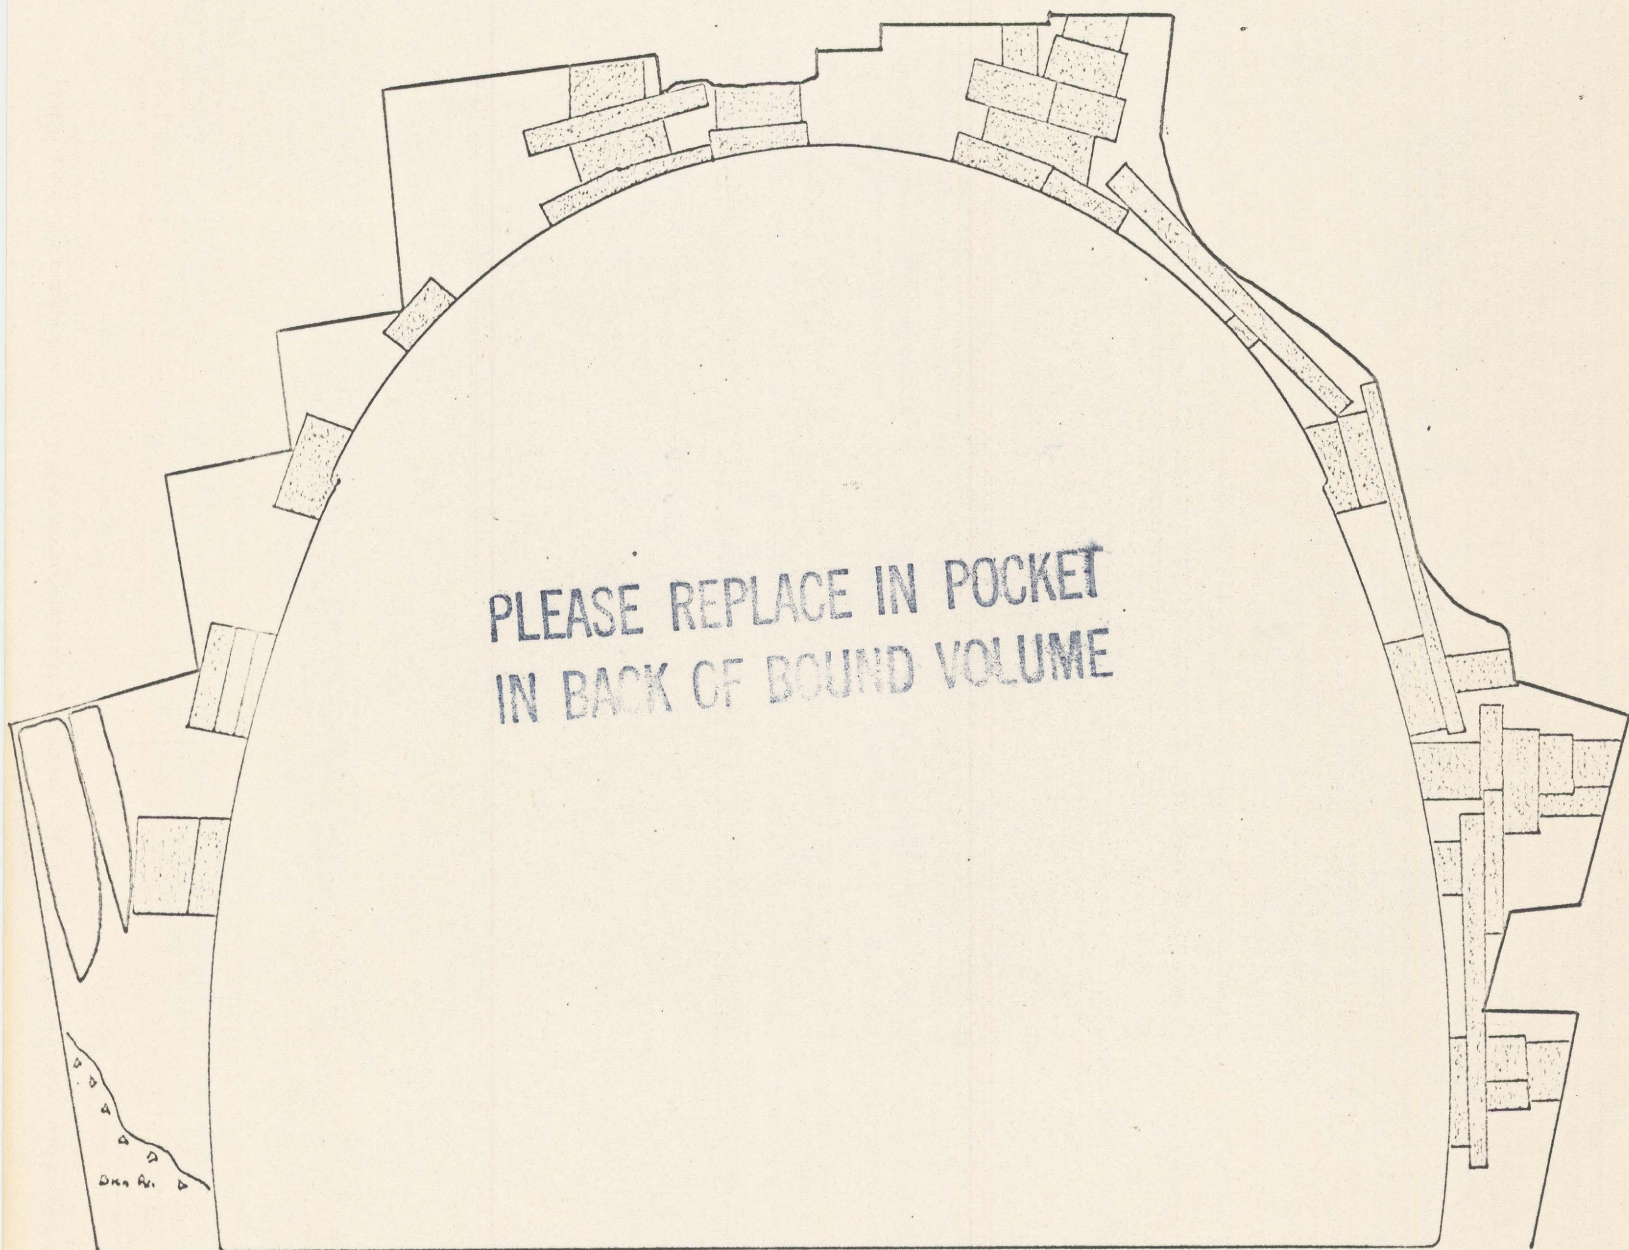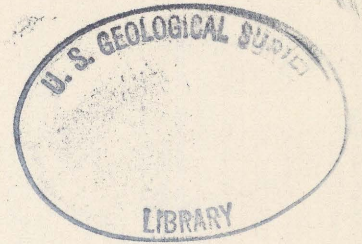

PLEASE REPLACE IN POCKET  
IN BACK OF BOUND VOLUME

SOUTH  
RIB

NORTH  
RIB

H. 78

Appendix Item 5 (A)

J.E. SHARP

8.85