

(200)  
R290  
no. 803

LOOKING WEST

SCALE 1" = 2'

STATION: 104+77

SET: 412

INST. STA.: PLC No. 4

Rx.: GRANITE

COMP.: TIGHT


ALT.: FRESH

MOIST.: DRY


MAJOR STRUCTURE: N35E-20°N

BE. OF R. LOAD: S65E-70°S

4" STEEL

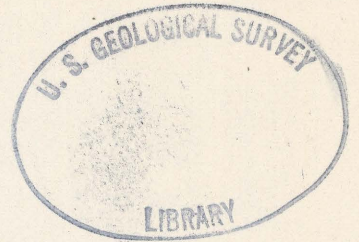

8.66 sq ft.

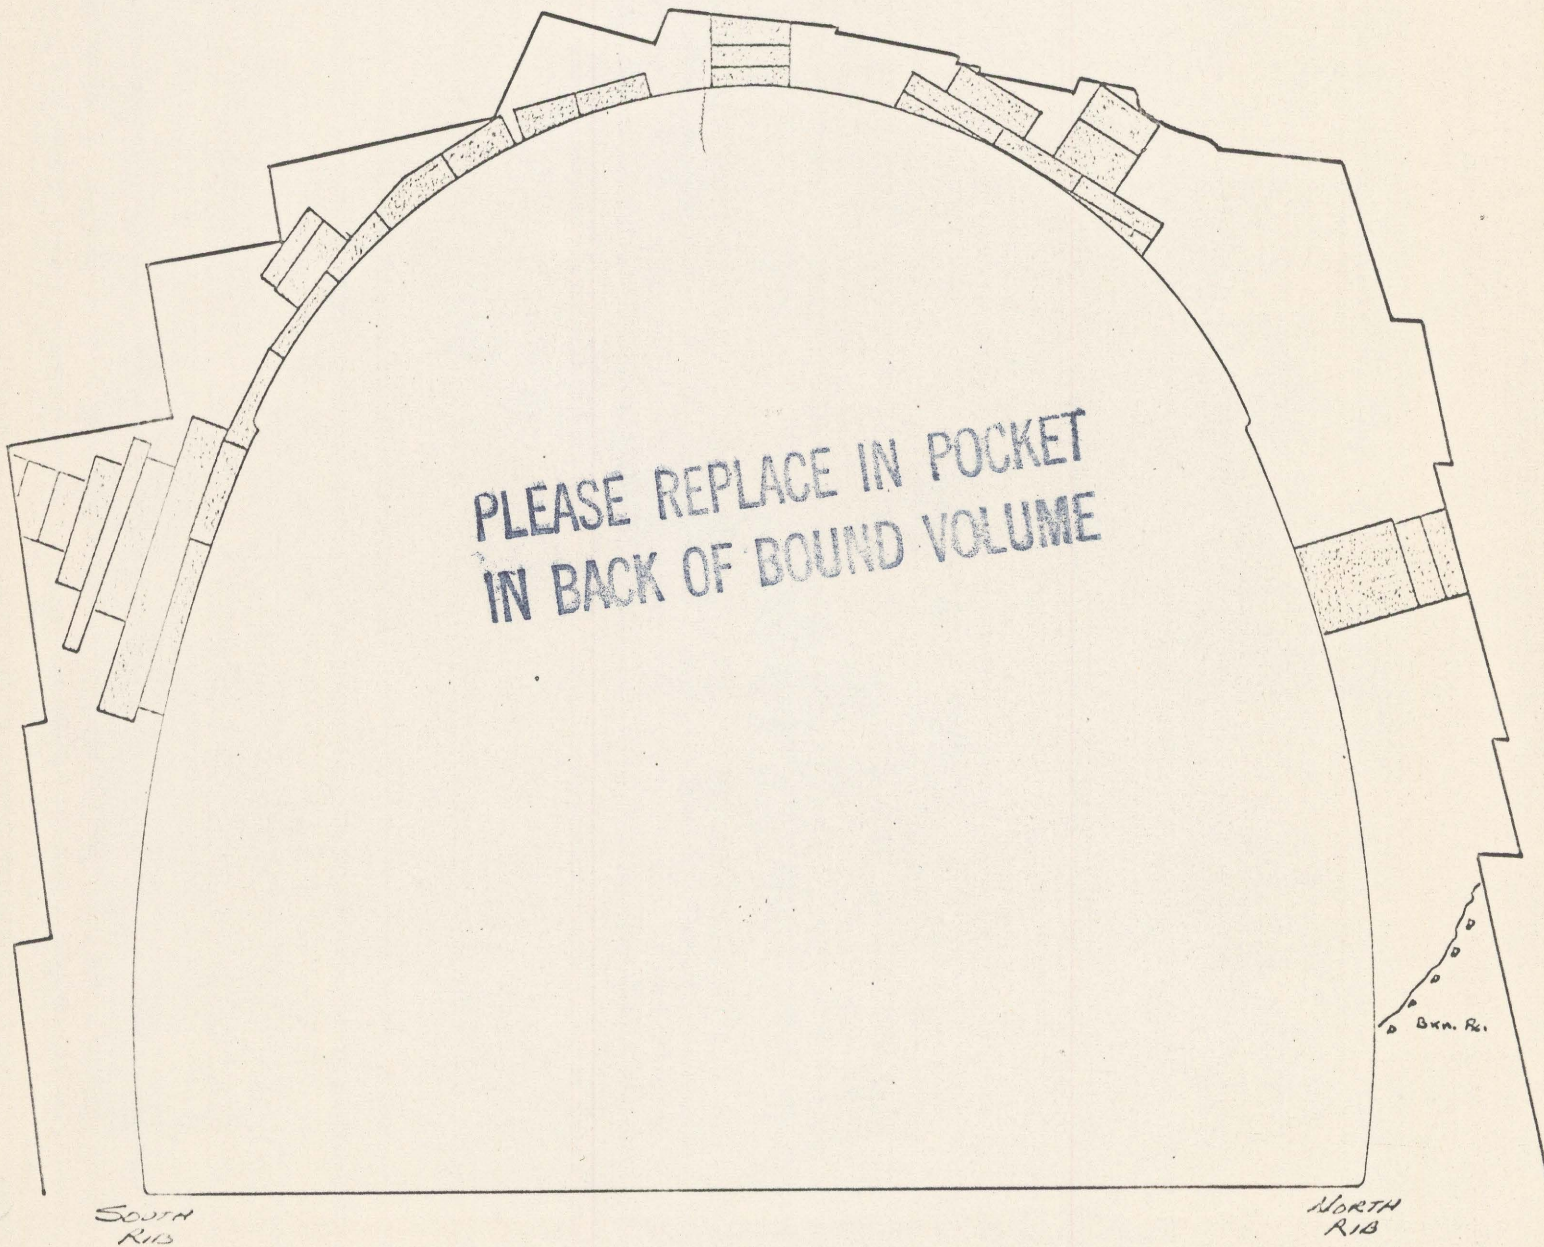

SOUTH RIB

NORTH RIB

5.57

Appendix I Item 5(c)

5.51