


R.1 W.

R.1 E.

R.2 E.

33°00'

T.5 S.
T.6 S.
T.7 S.
T.8 S.
T.9 S.
T.10 S.

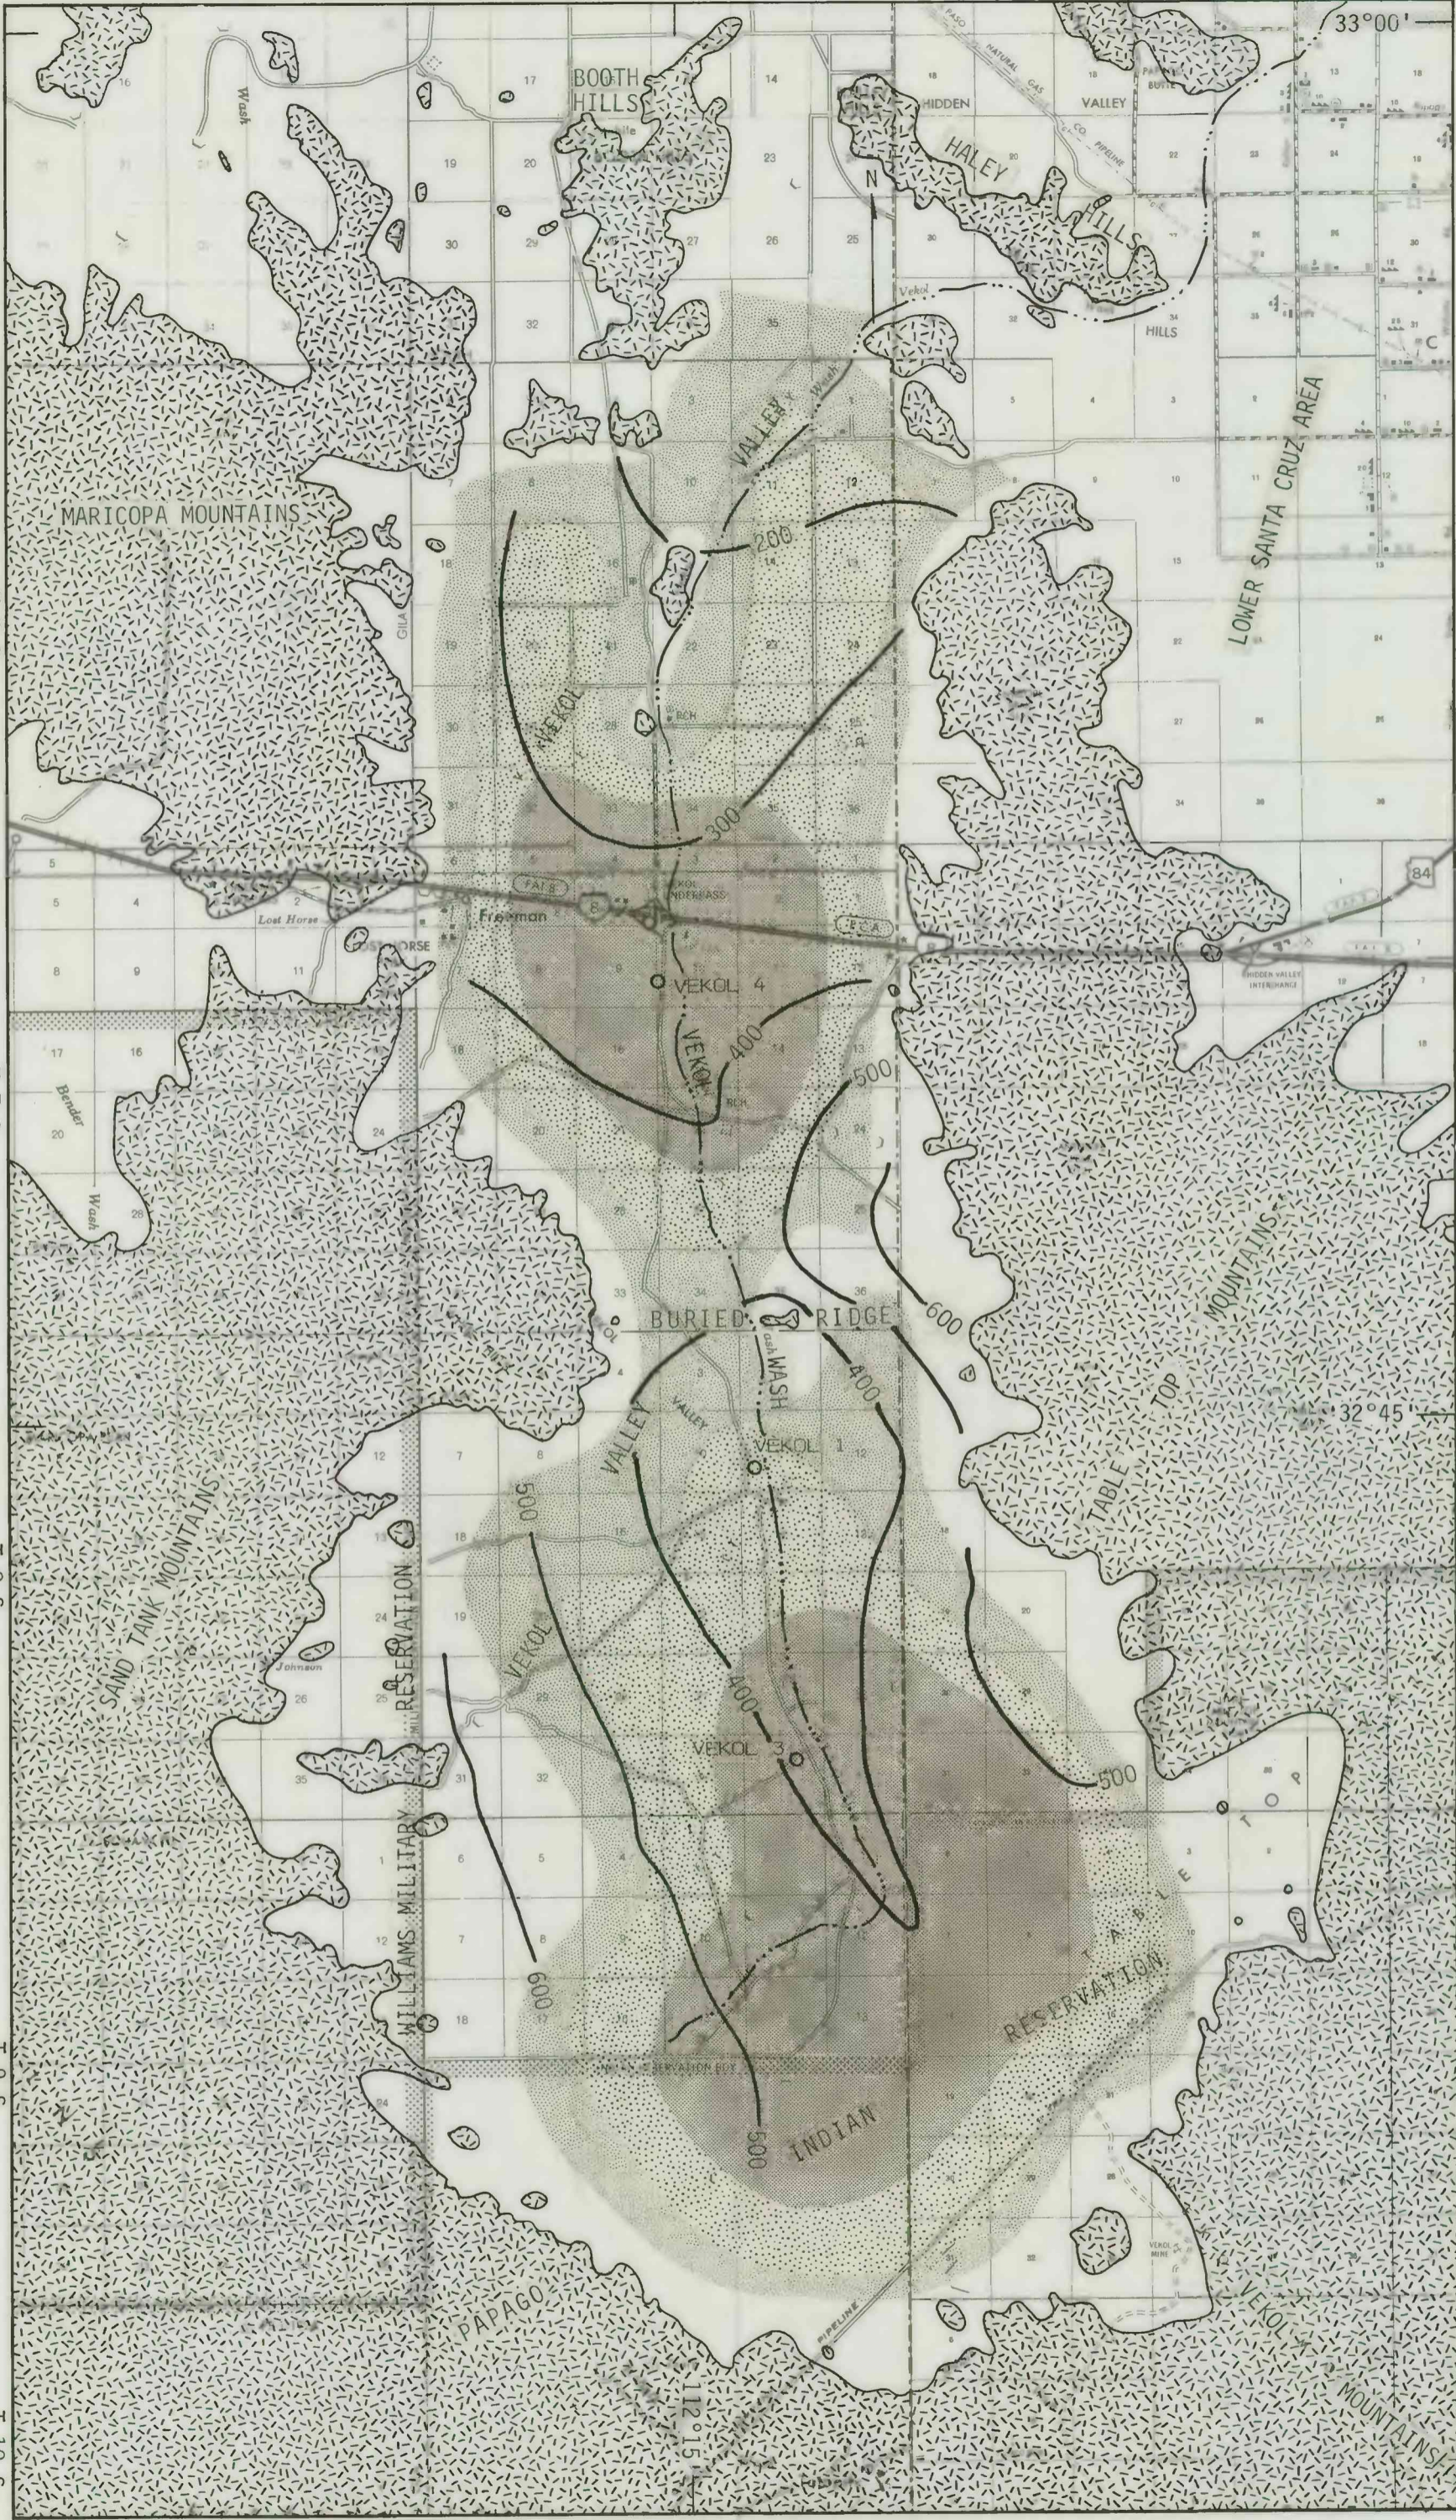

BASE FROM ARIZONA DEPARTMENT OF TRANSPORTATION 1:126,720, 1954-74

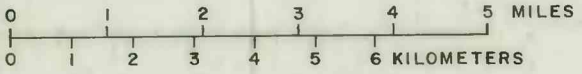


Figure 5