




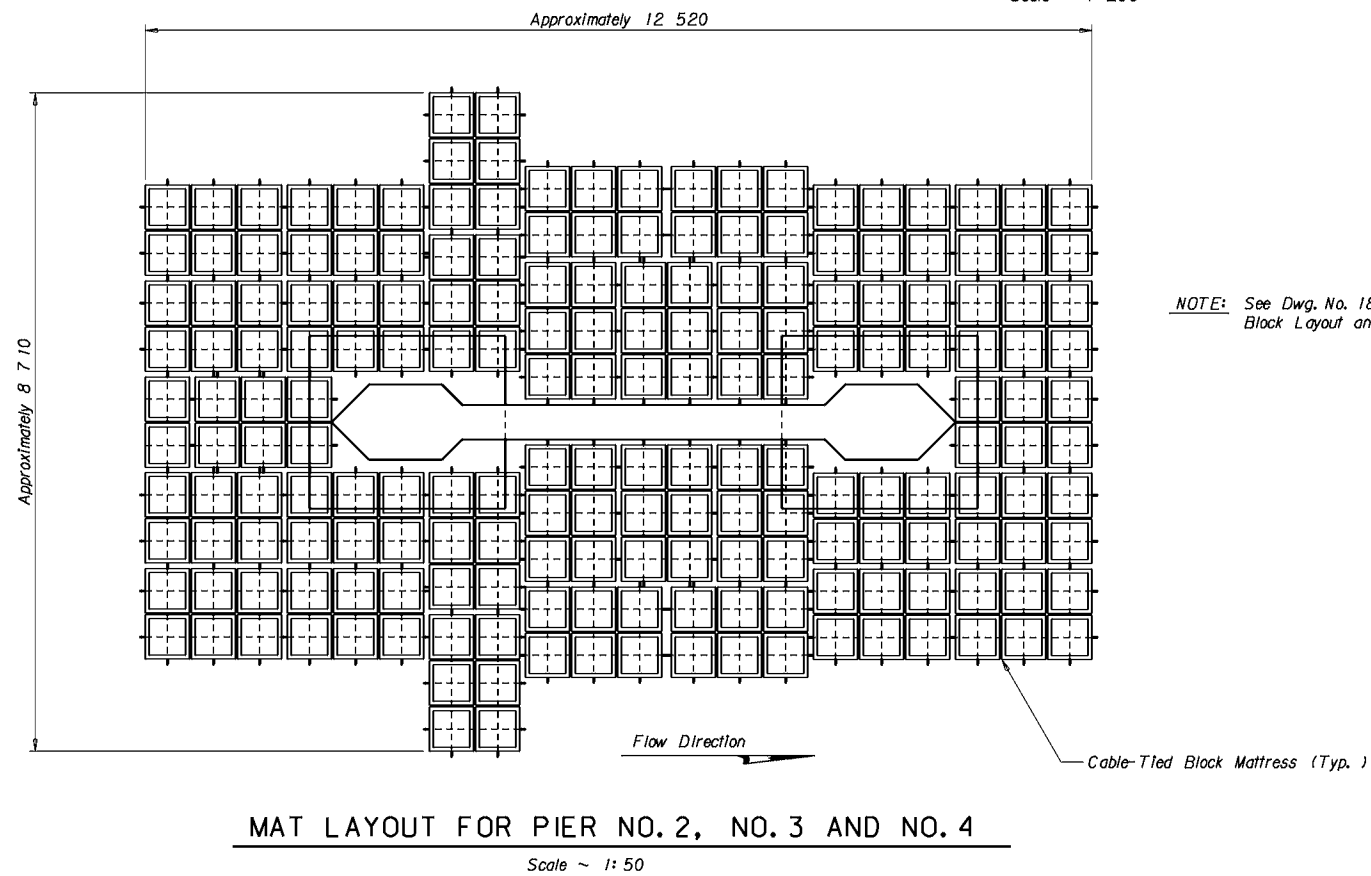

STATE	PROJECT NUMBER	SHEET NO.
MONTANA	BH 0002(577)	B4

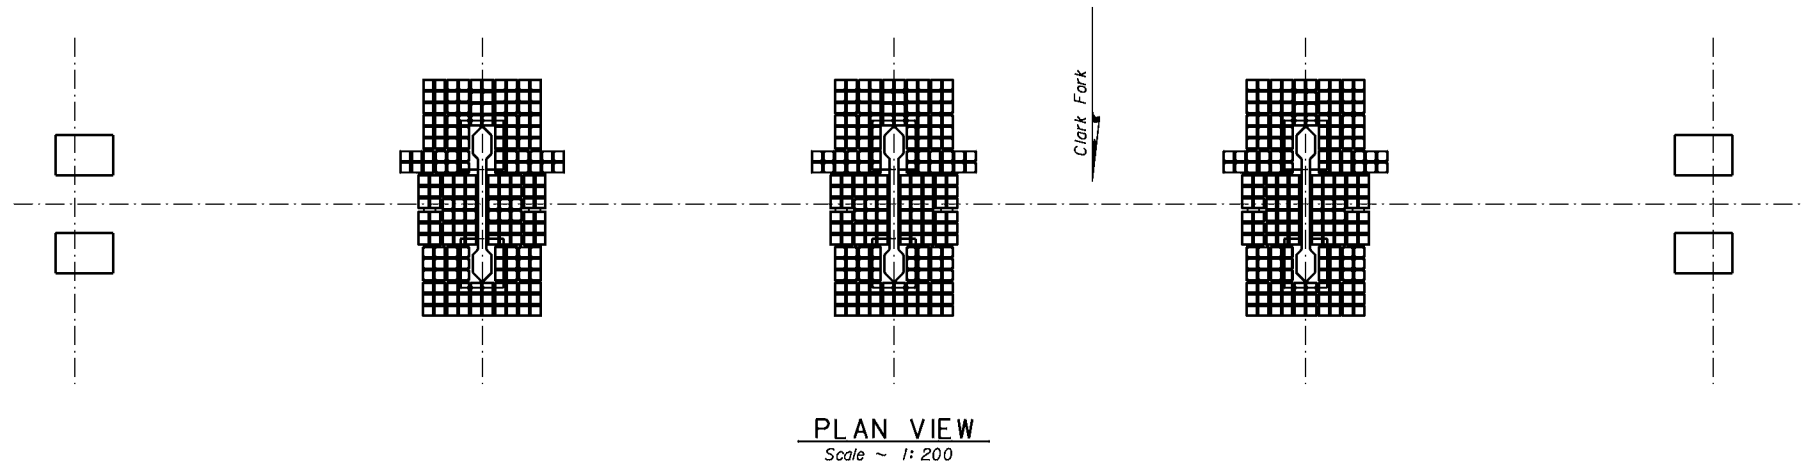

NOTE: See Dwg. No. 18545B for Typical Cable-Tied Block Layout and Single Block Detail.

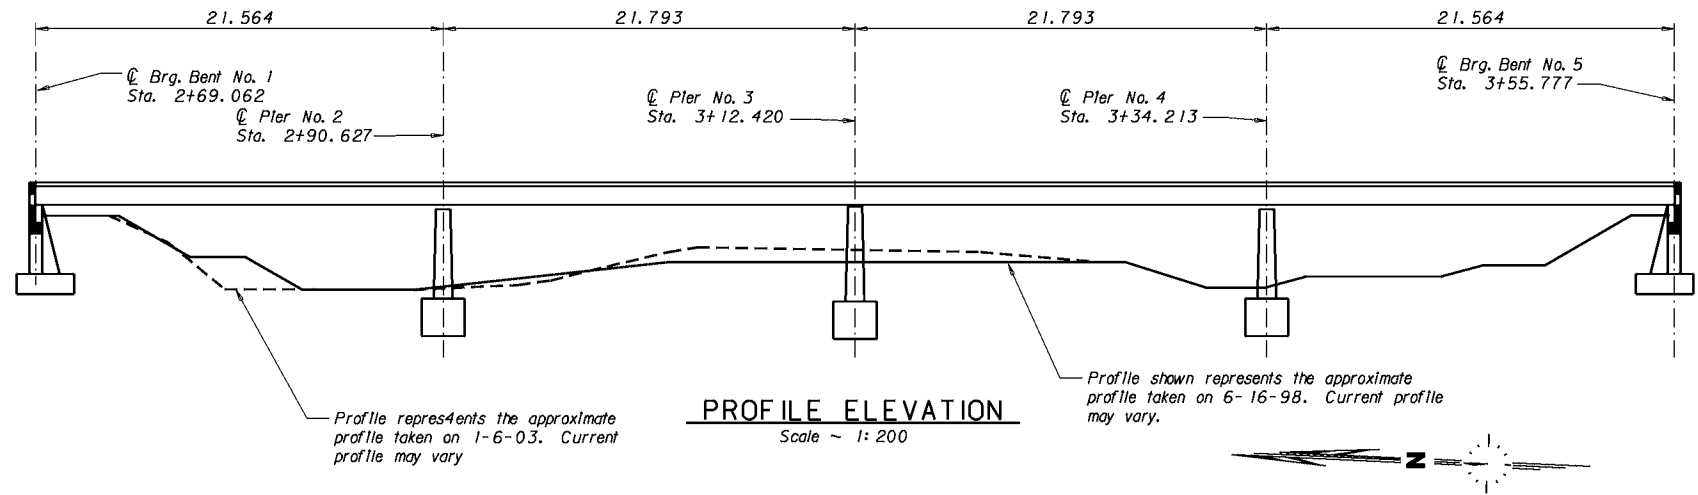

BRIDGE OVER CLARK FORK

6 km SE OF BONNER

FEDERAL AID PROJECT NO. BH 0002(577)

MISSOULA COUNTY


SCOUR MITIGATION LOCATIONS

Scale ~ As Noted


FILENAME: 4391BRSCR002.dgn DRAWING NO. 18545

DESIGNED	11-2-99	T. J. C.
DRAWN	2-6-01	K. L. S.
CHECKED	12-9-02	M. L. R.
REVISED		
REVISED		
REVISED		


...\\4391brscr002.dgn  
09/22/03  
02:24:42 PM CPS - U0208

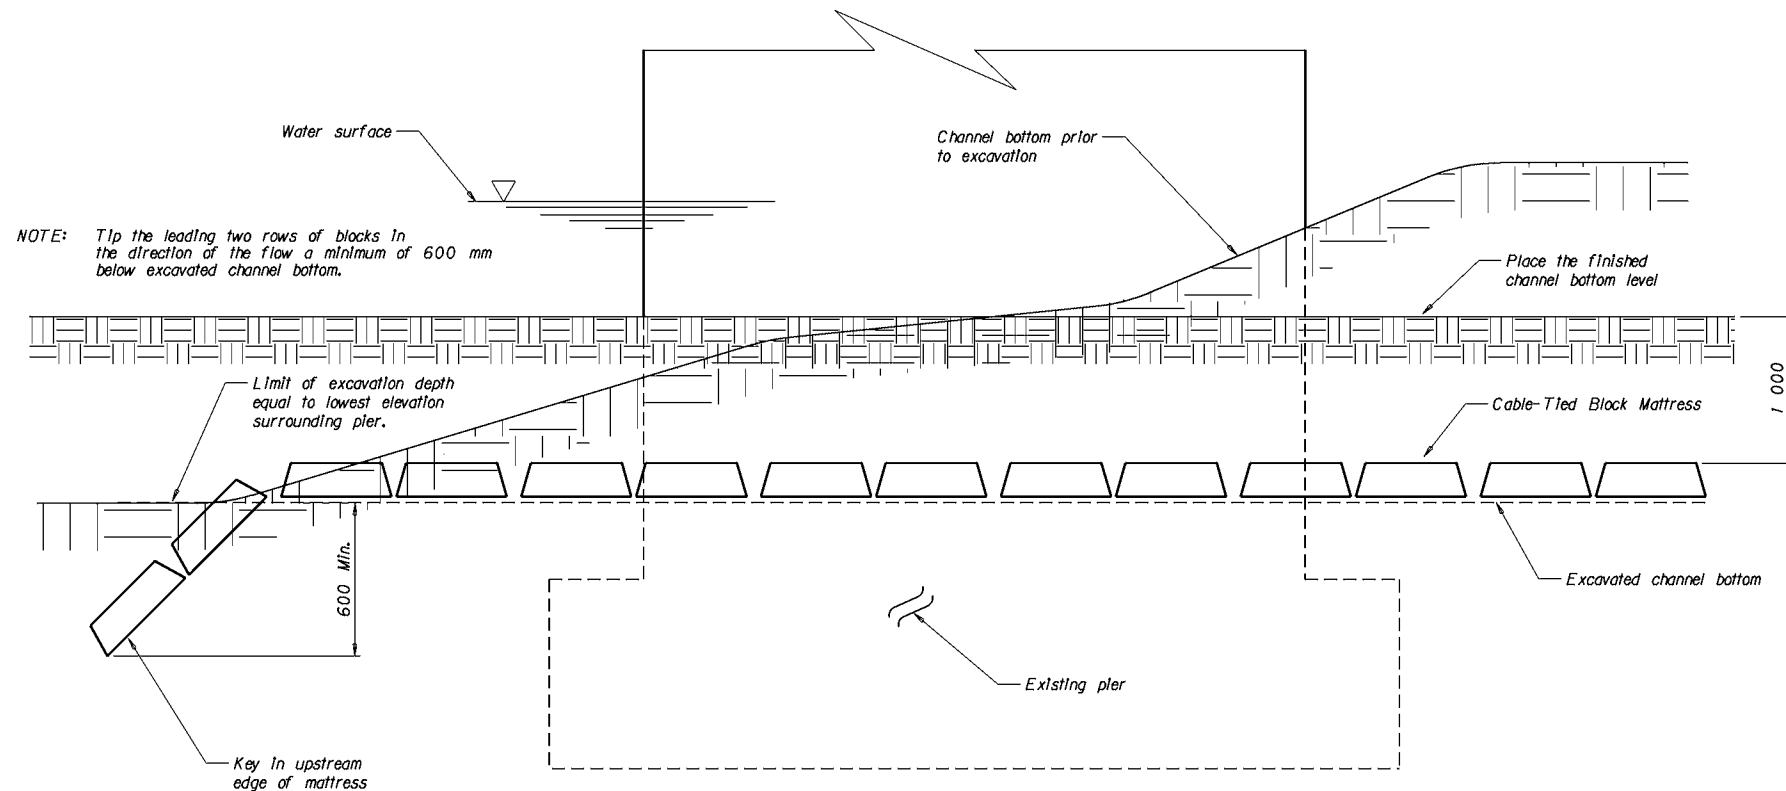


CHANNEL EXCAVATION  
Scale ~ 1:20

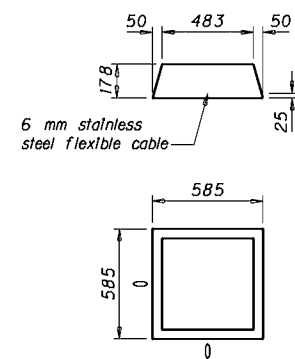

BLOCK DETAIL  
Scale ~ 1:20

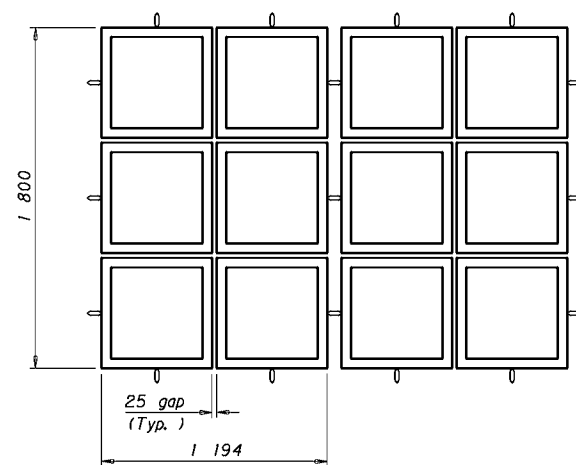

TYPICAL CABLE-TIED BLOCK LAYOUT  
Scale ~ 1:20

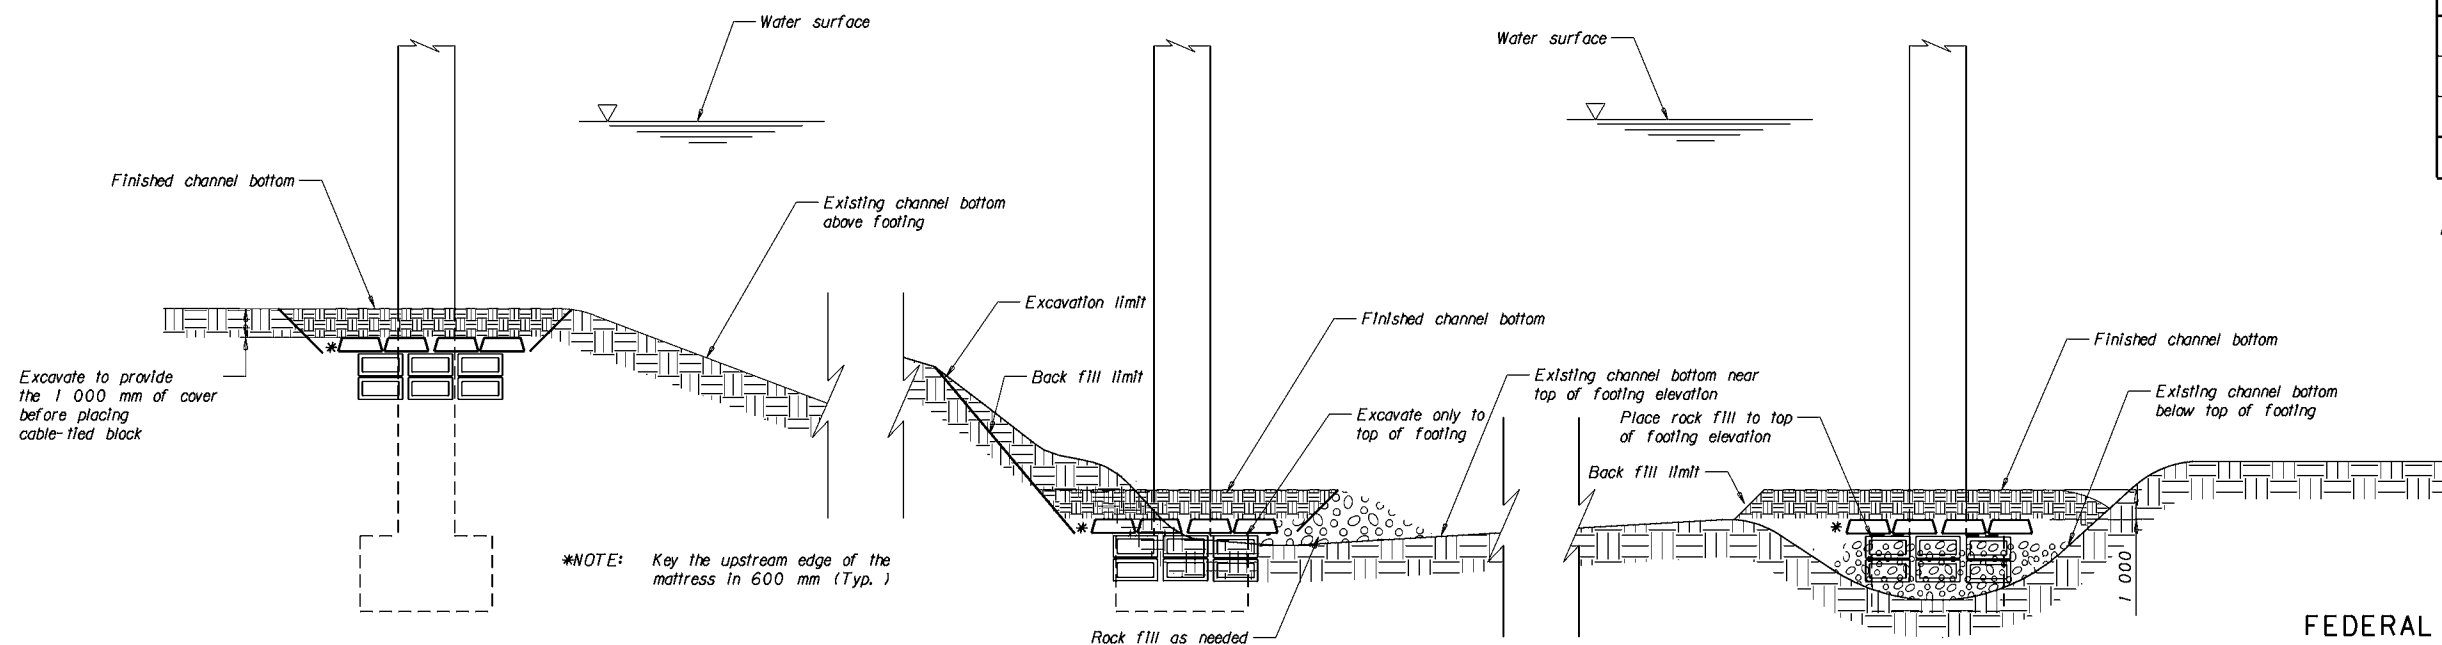

CHANNEL EXCAVATION DETAILS  
Scale ~ 1:50

STRUCTURAL EXCAVATION	
LOCATION	STRUCTURAL EXCAVATION (m <sup>2</sup> )
S00370 000+0.536	252.0
P00007 043+0.666	195.0
L32210 001+0.080	109.0
	556.0

Include structural excavation cost in the unit price bid for Cable-Tied Block Mats

**MONTANA DEPARTMENT OF TRANSPORTATION**  
ALL LOCATIONS

FEDERAL AID PROJECT NO. BH 0002(577)

MISSOULA & RAVALLI COUNTIES

MISCELLANEOUS DETAILS

Scale ~ As Noted

FILENAME: 4391BRMDE002.DGN DRAWING NO. 18545B

DESIGNED	9-3-03	R. J. B.
DRAWN	9-11-03	T. J. B.
CHECKED	9-15-03	N. N. M.
REVISED		
REVISED		
REVISED		