


(200)  
8B  
no. 213

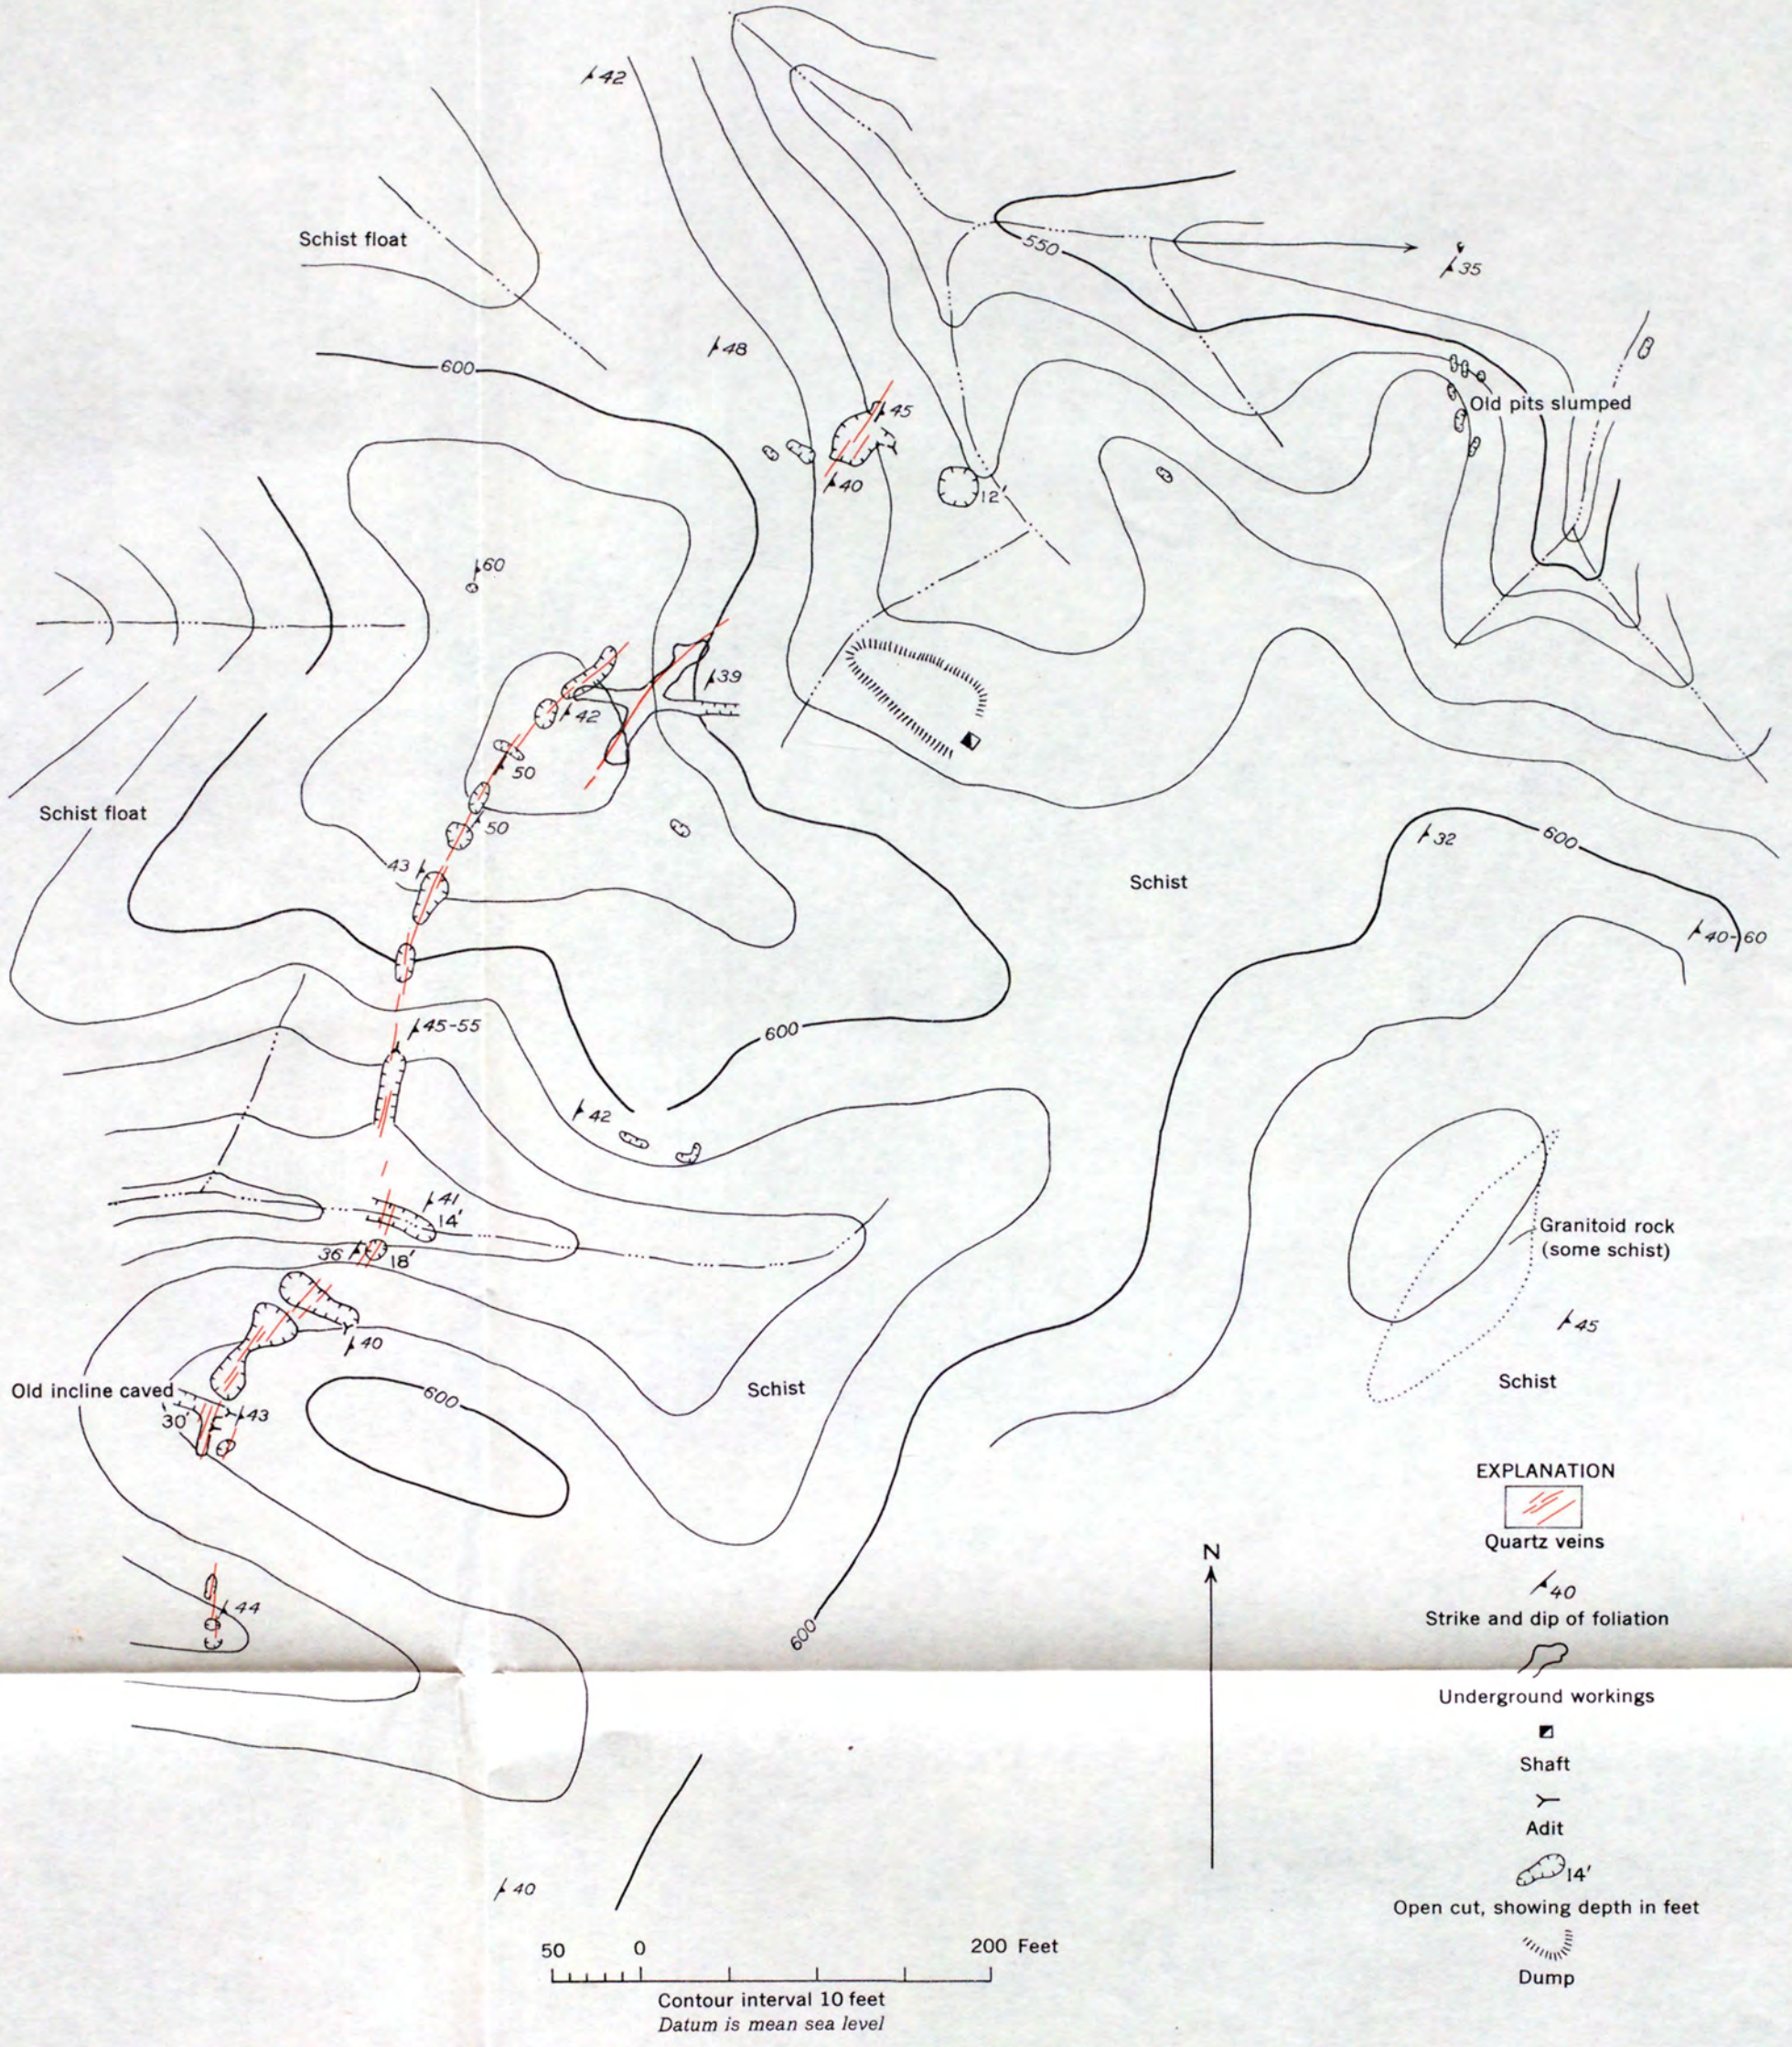

SURFACE PLAN AND WORKINGS, ALABAMA KING PROSPECT, TALLAPOOSA COUNTY, ALABAMA