
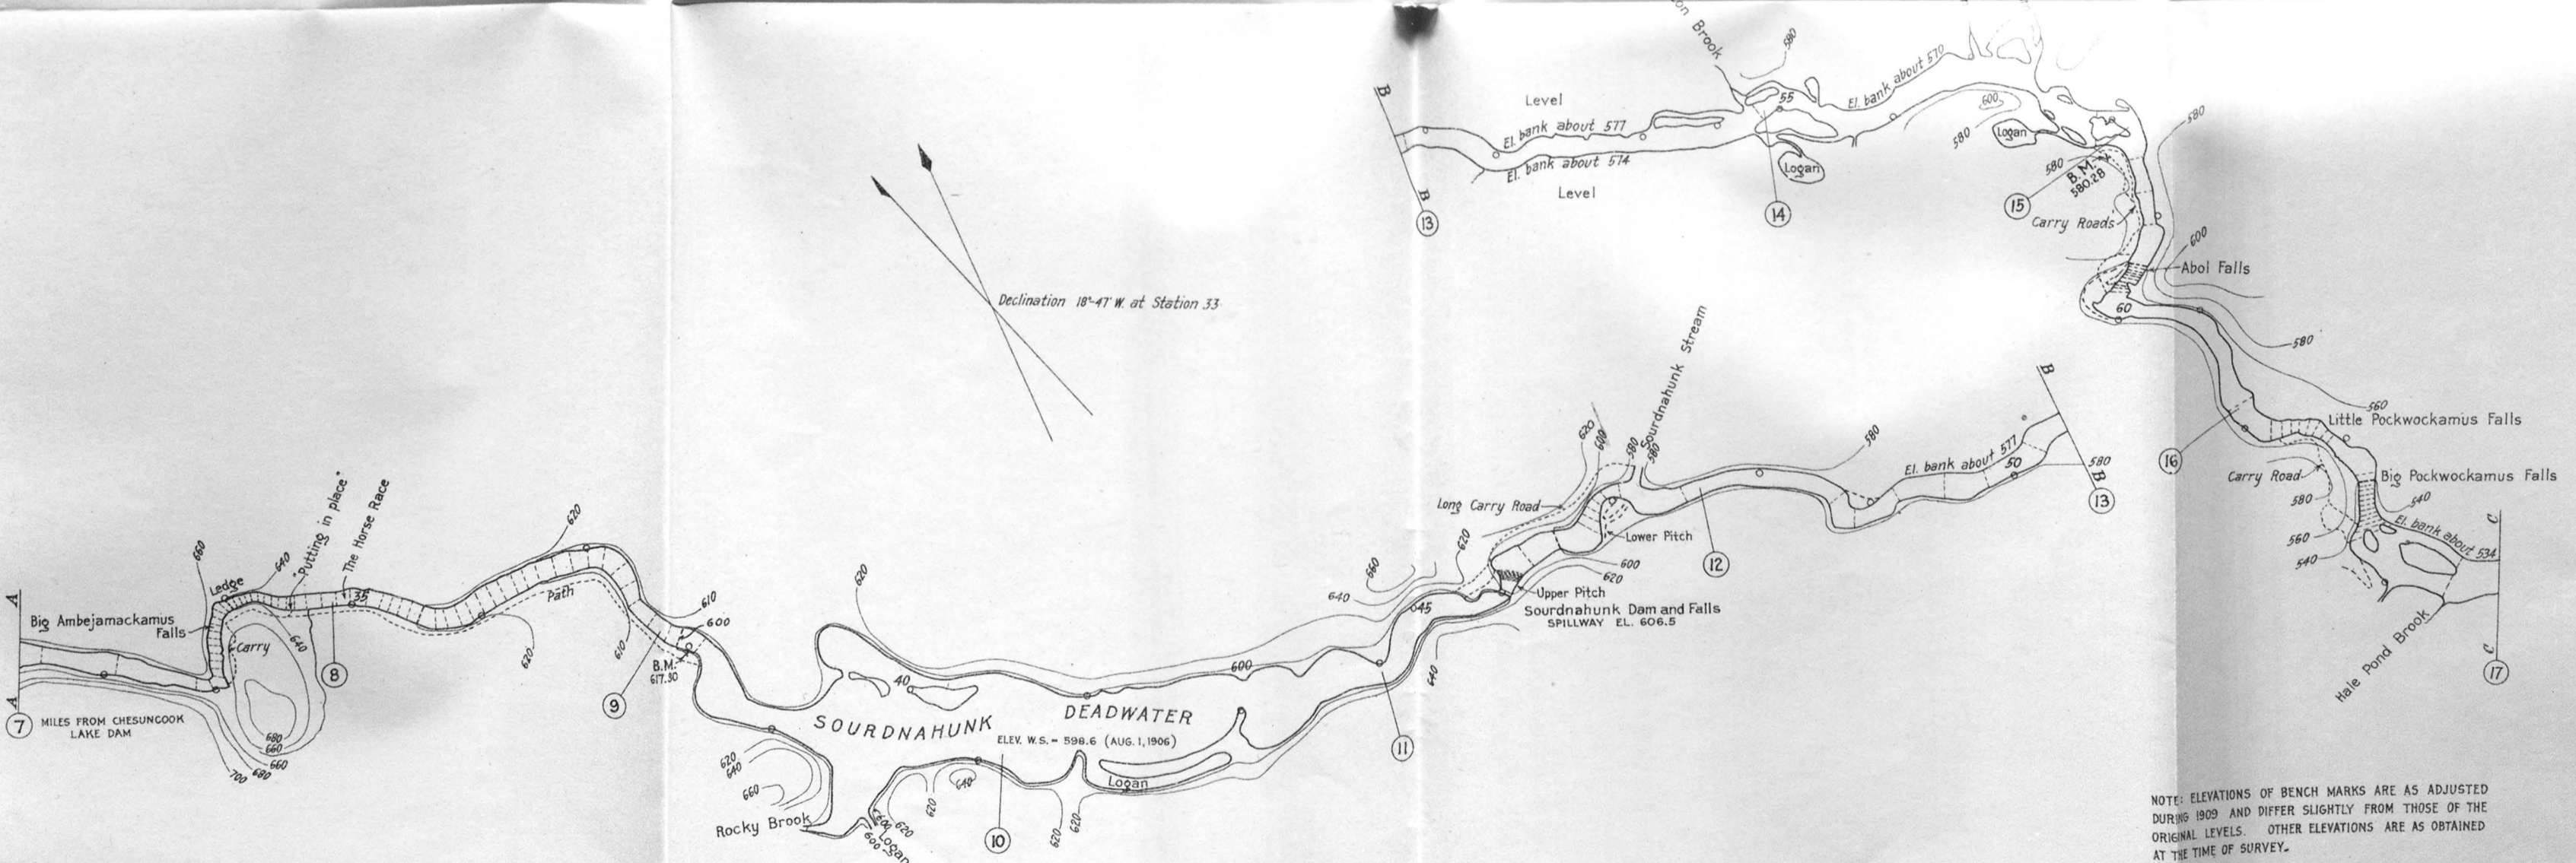


PLAN AND PROFILE
WEST BRANCH PENOBSCOT RIVER MAINE
CHESUNCOOK LAKE TO AMBEJEJUS LAKE

U. S. GEOLOGICAL SURVEY
GEORGE OTIS SMITH, DIRECTOR

WATER-SUPPLY PAPER 279 PLATE XIV B

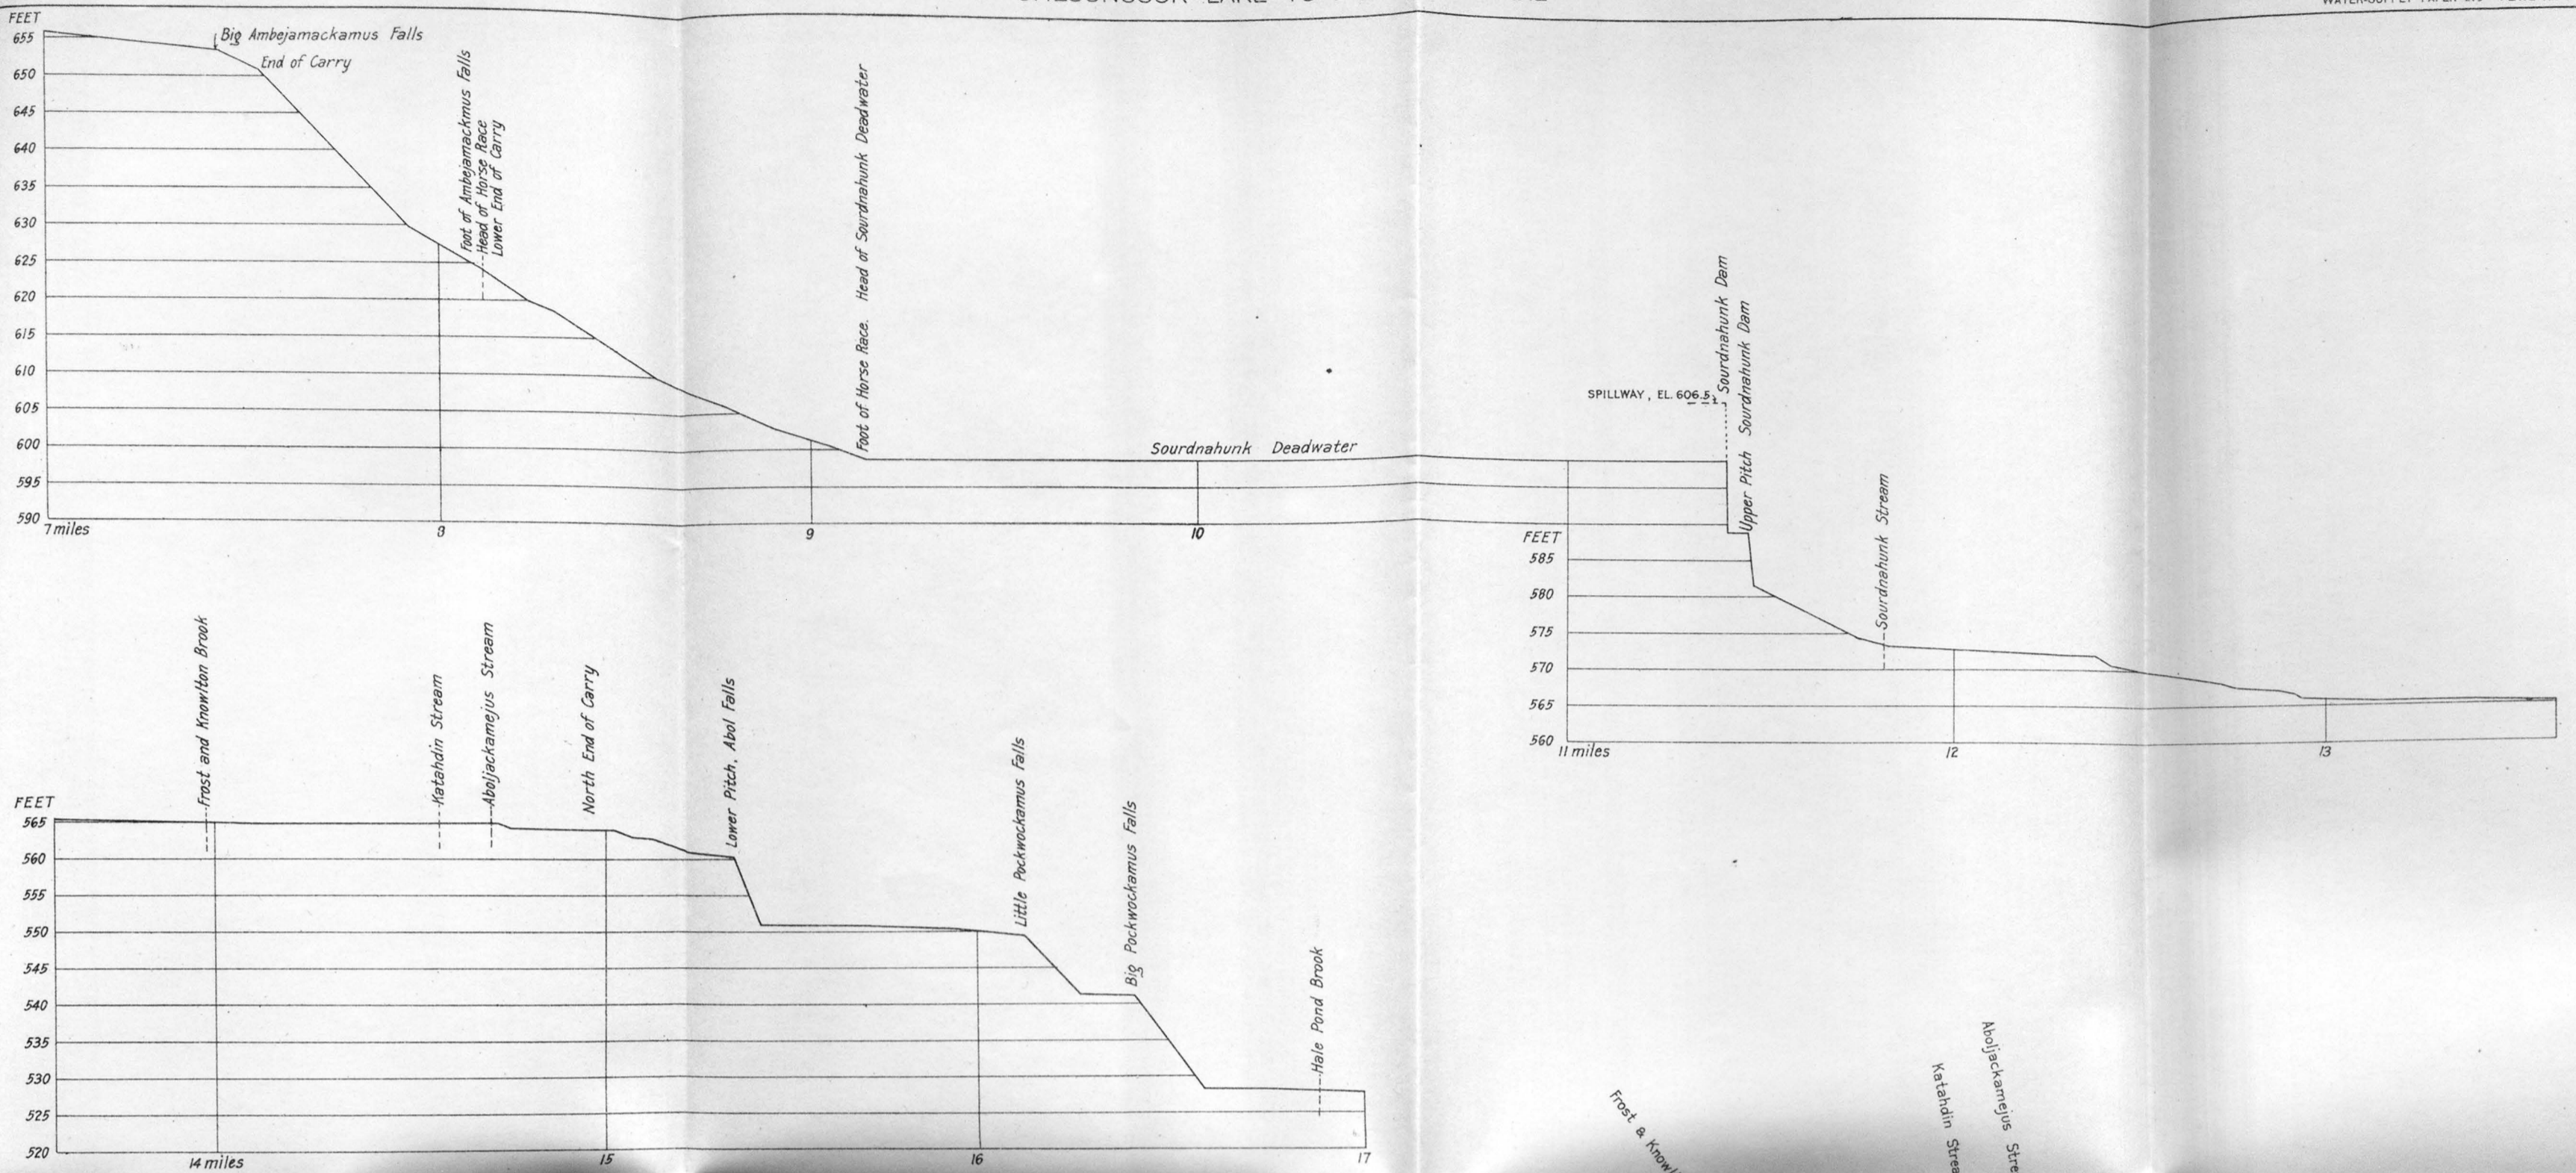

NOTE: ELEVATIONS OF BENCH MARKS ARE AS ADJUSTED DURING 1909 AND DIFFER SLIGHTLY FROM THOSE OF THE ORIGINAL LEVELS. OTHER ELEVATIONS ARE AS OBTAINED AT THE TIME OF SURVEY.

Surveyed in 1908
in cooperation with the State of Maine
under the direction of
H. K. Barrows, District Engineer
H. S. Boardman, Chief of Party

