


SEPTEMBER 1951

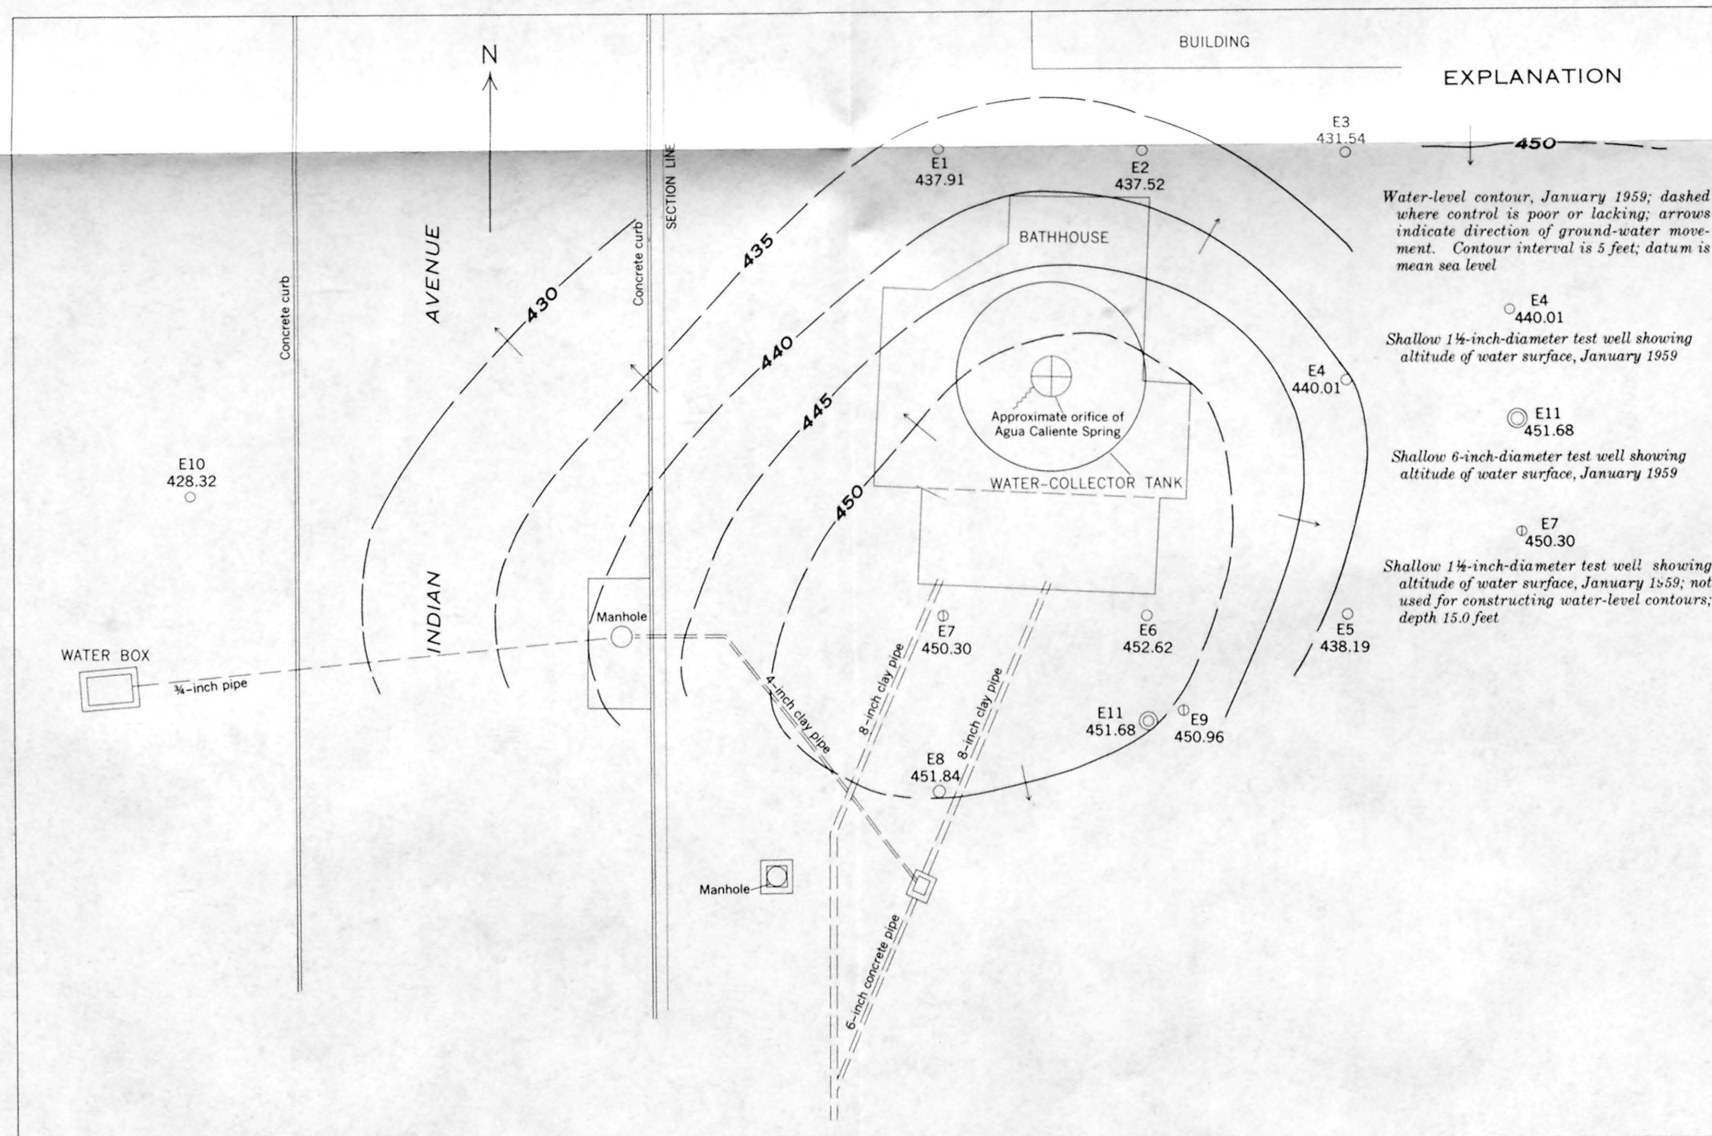

JANUARY 1959

SKETCH OF SITE PLAN OF AGUA CALIENTE SPRING, PALM SPRINGS, CALIFORNIA, BEFORE ROAD CONSTRUCTION, SHOWING LOCATION OF TEST WELLS AND WATER-LEVEL CONTOURS IN THE SPRING MOUND, SEPTEMBER 1951 AND JANUARY 1959

20 0 20 40 FEET