


45-5 plate 3-5

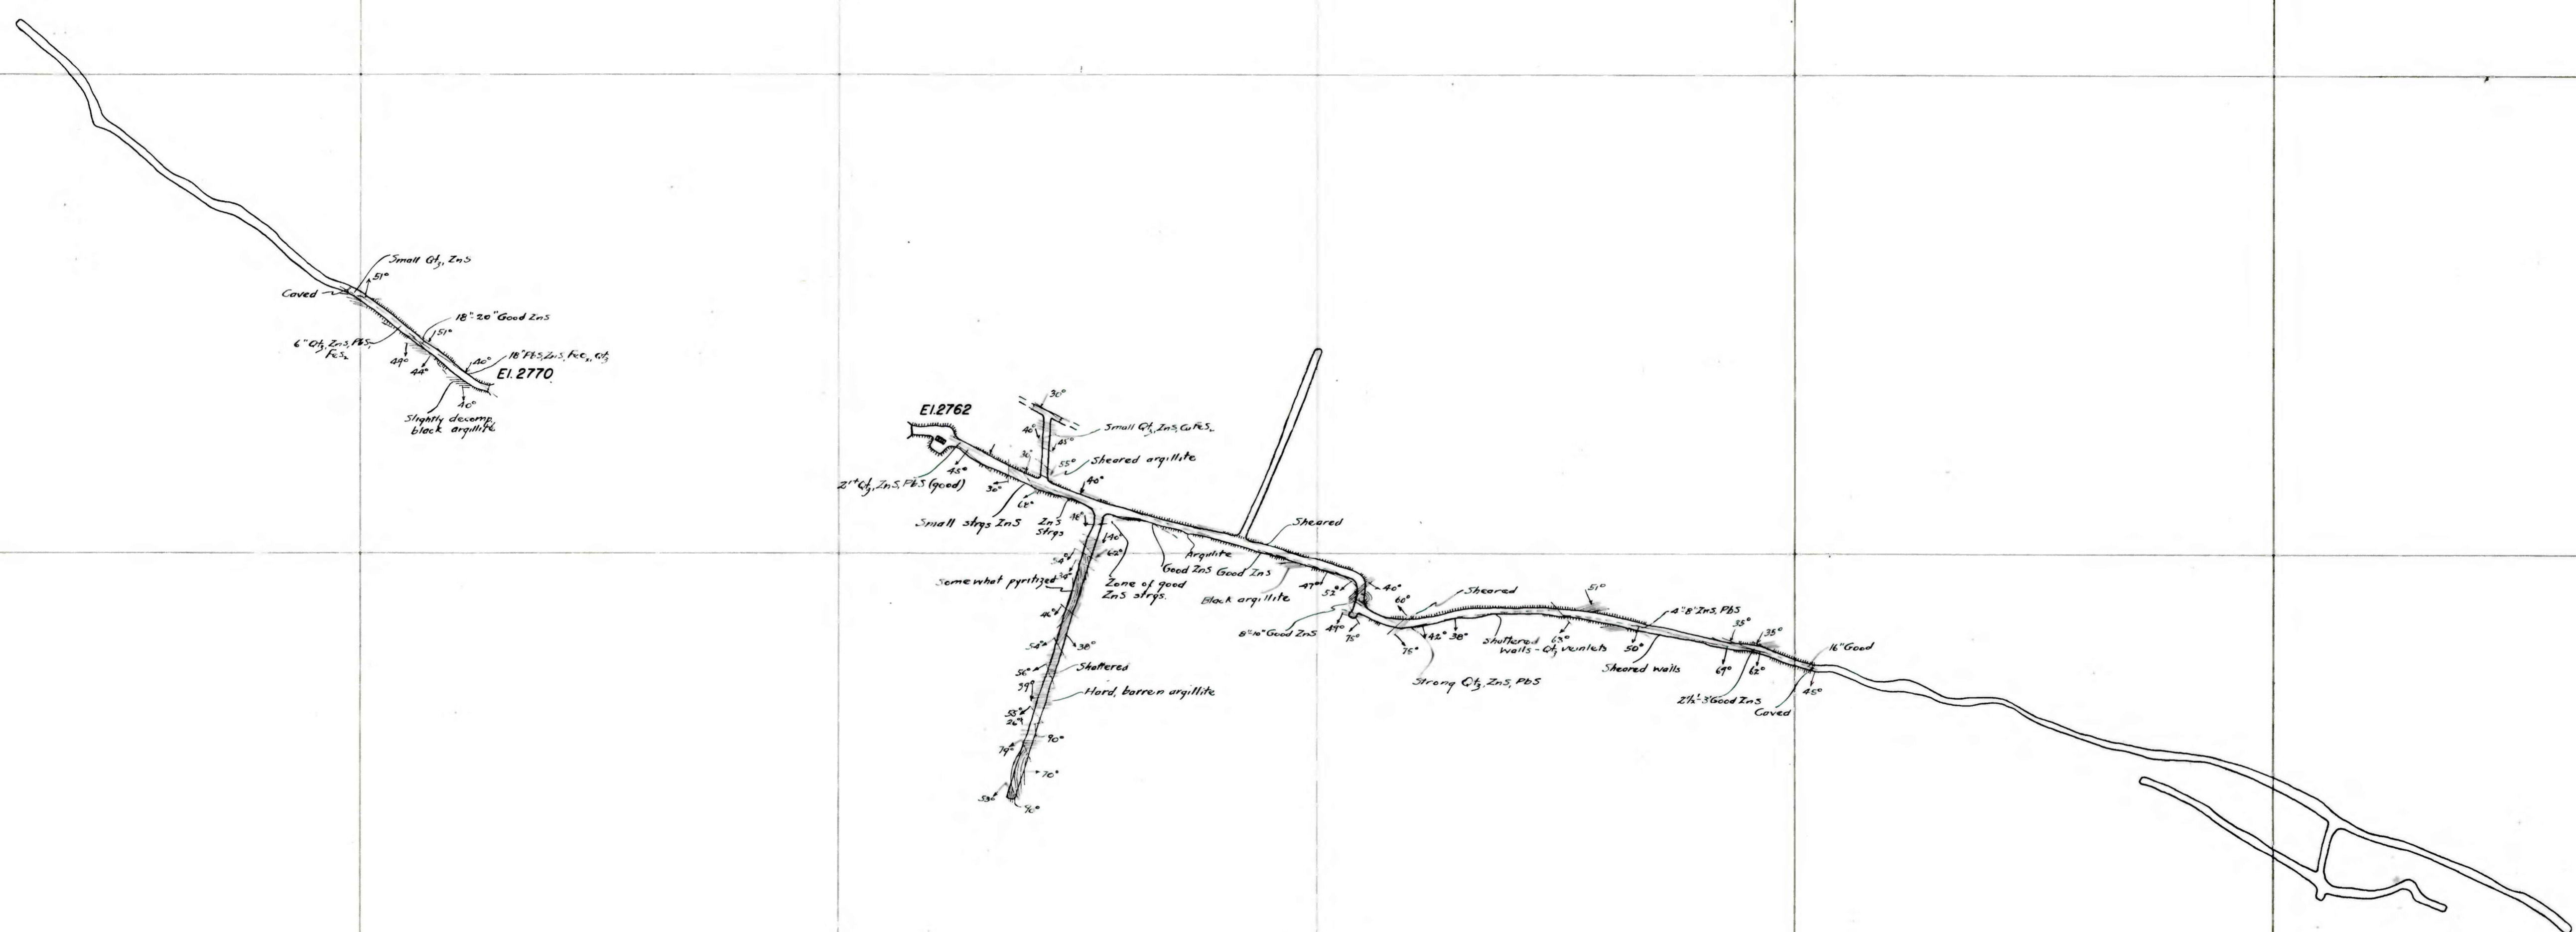

20,000

Plan of workings furnished by
Small Leasing Company

DOUGLAS MINE
MARMION TUNNEL — 300 LEVEL

1"=100'

25,000E

25,000E

27,000E

19,000N

28,000N