


29,000N

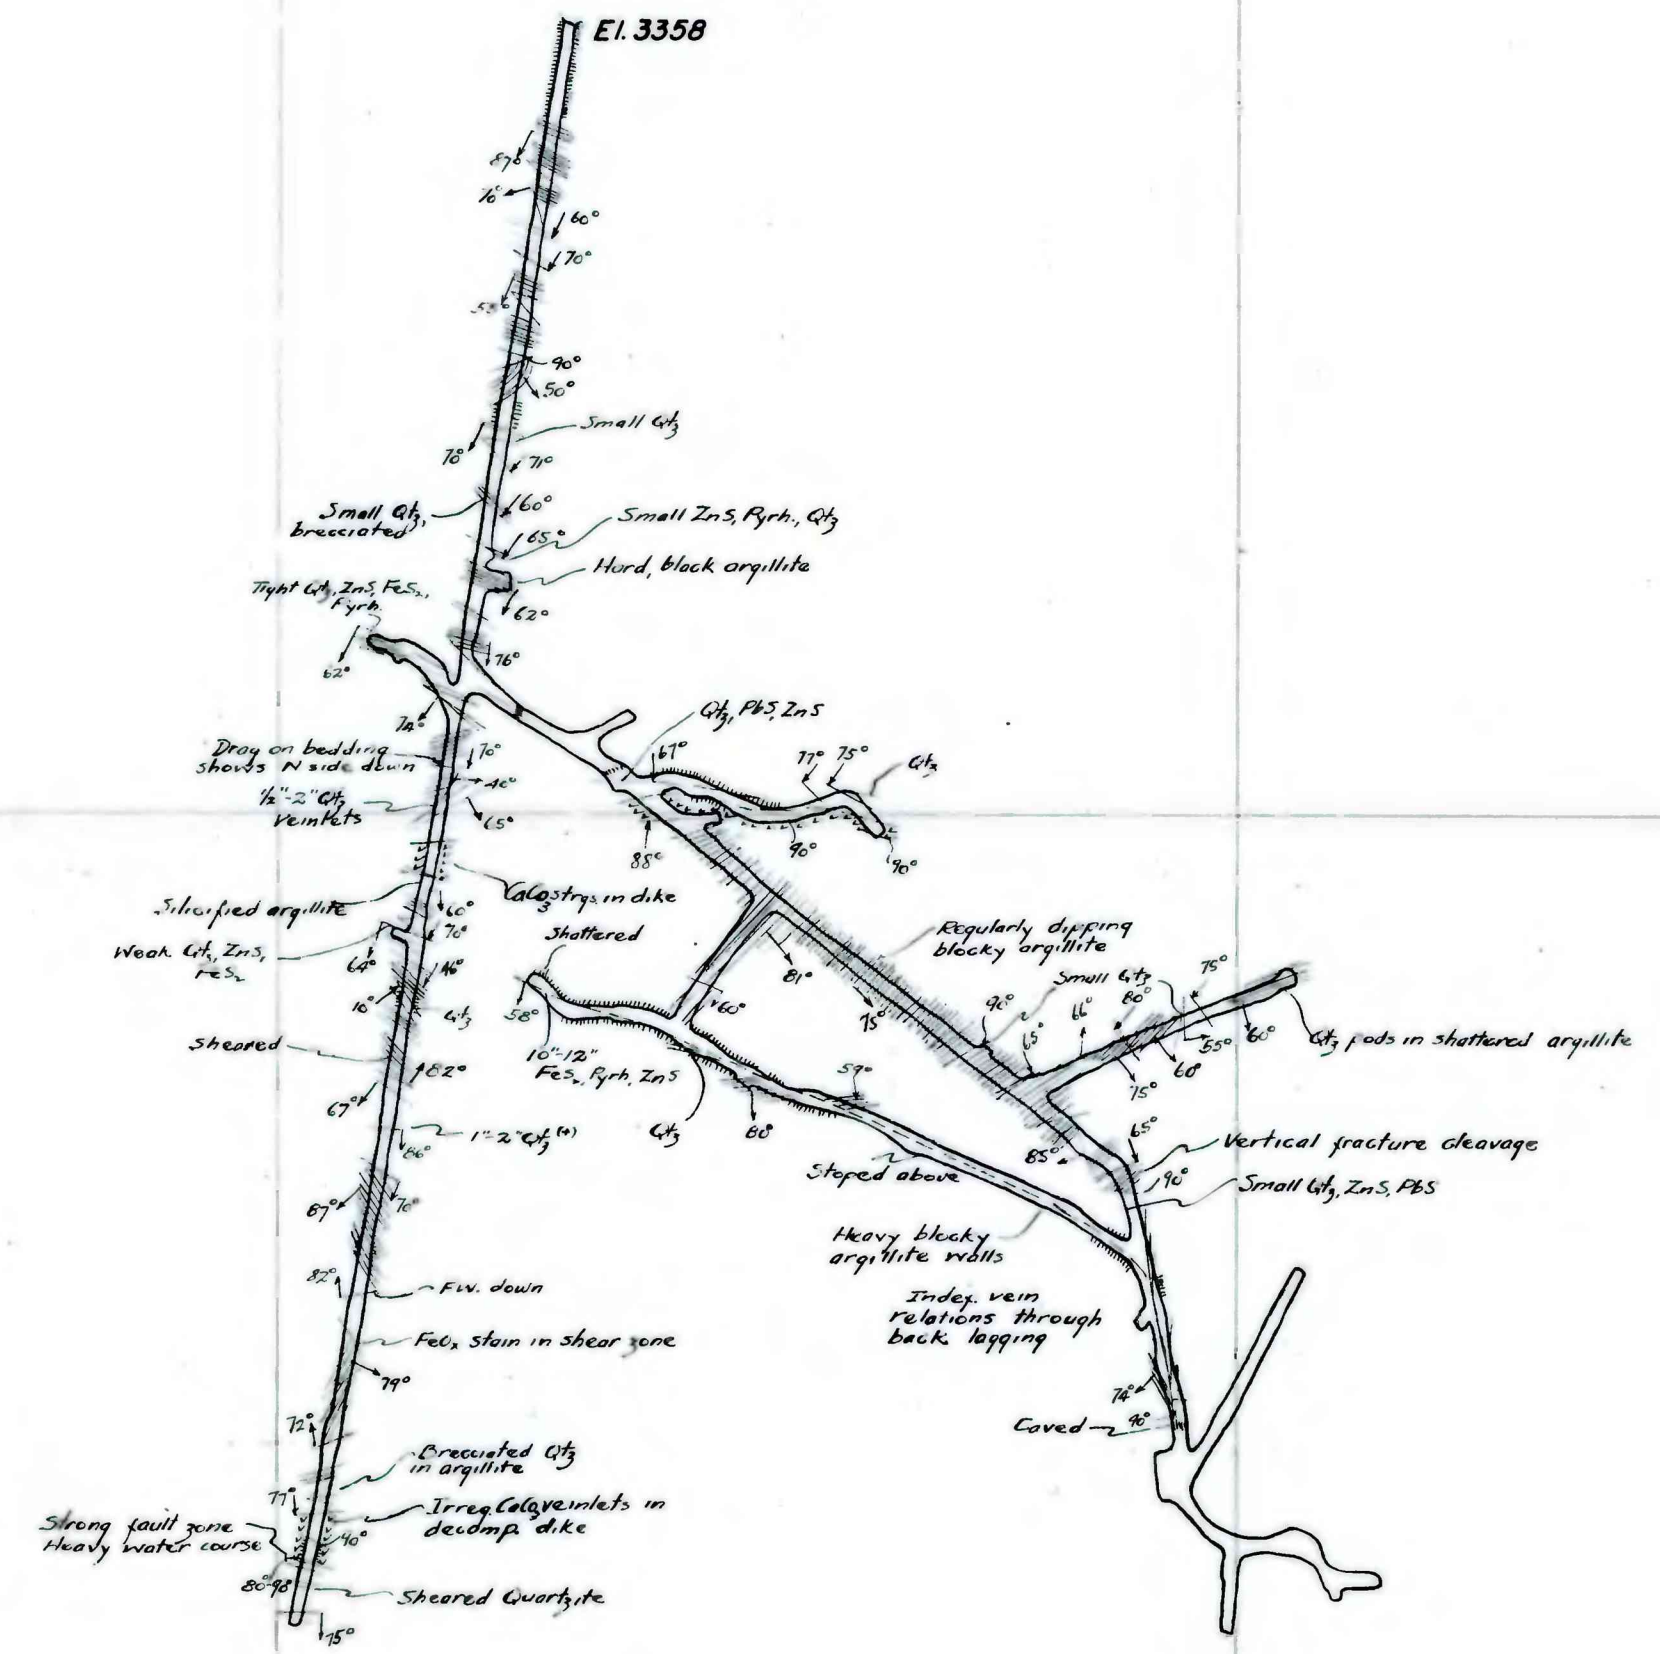

28,000N

Plan of workings furnished by  
Highland-Surprise Mining Co.

31,000E

32,000E

HIGHLAND-SURPRISE MINE  
NO. 3 TUNNEL

1"=100'

33,000E