



This report is preliminary and has not been edited or reviewed for conformity with U. S. Geological Survey standards and nomenclature.

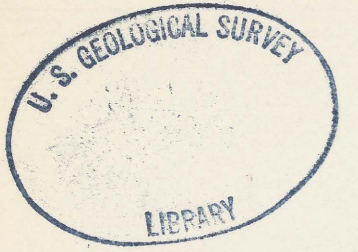

PLEASE REPLACE IN POCKET  
IN BACK OF BOUND VOLUME

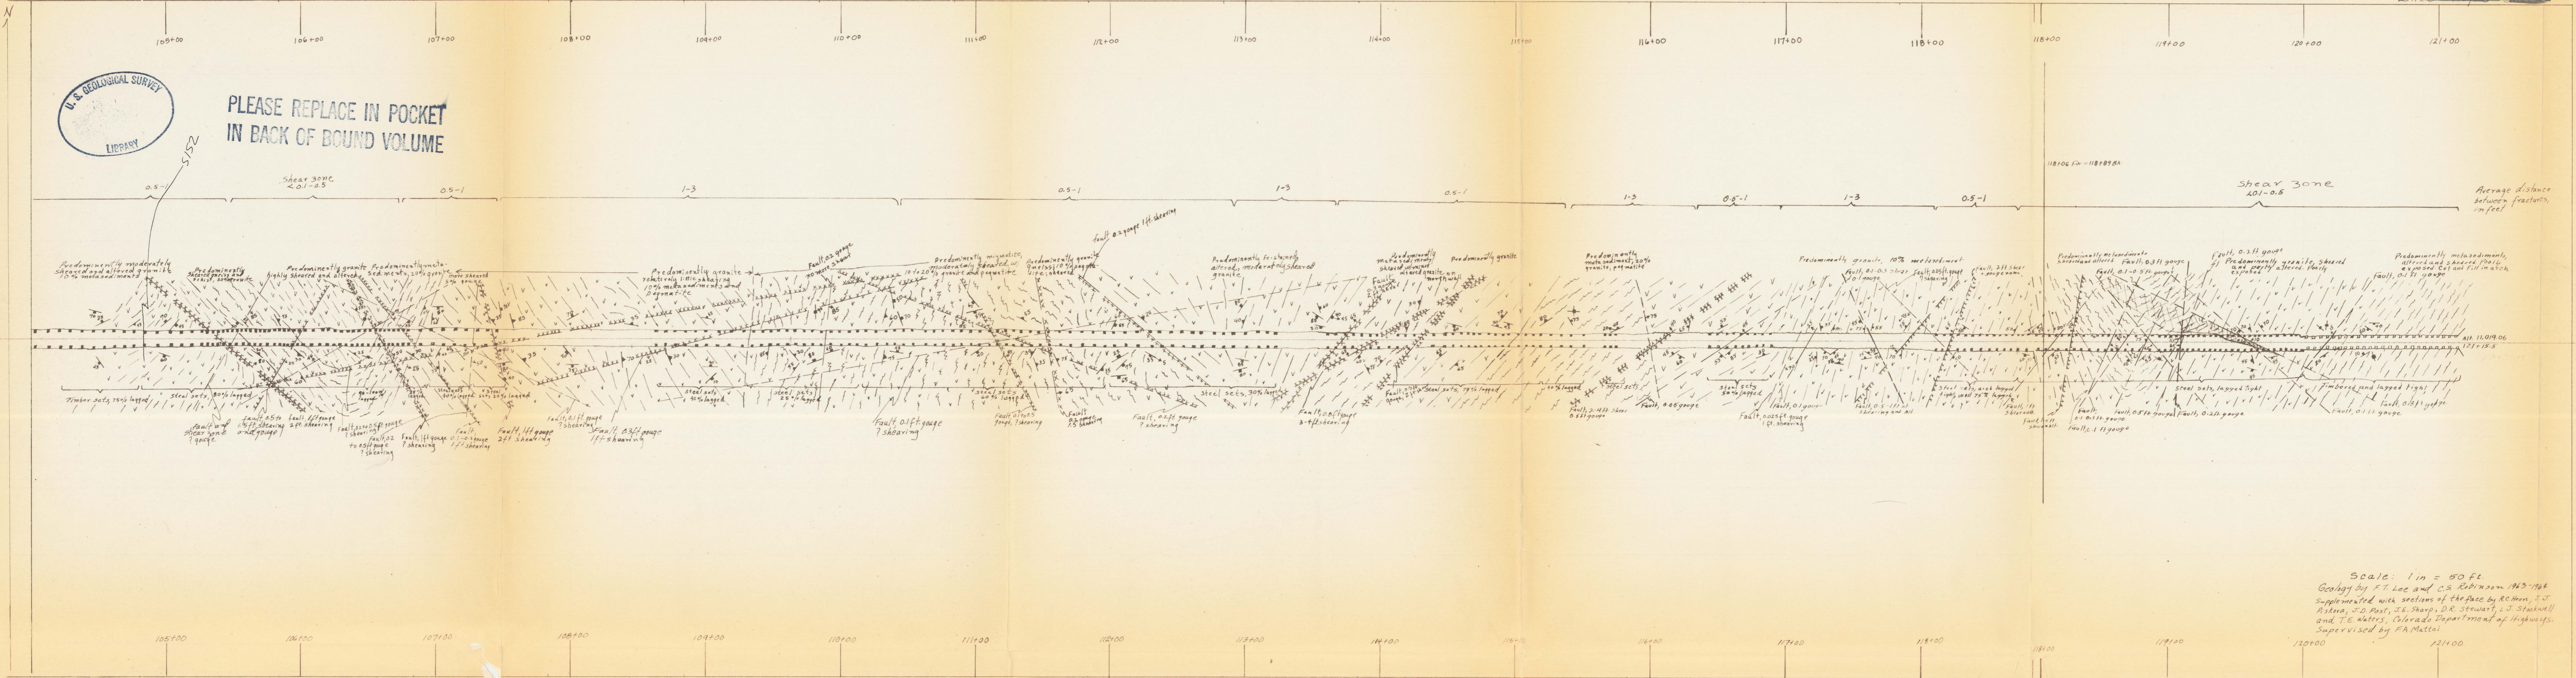

Scale: 1 in = 50 ft.  
Geology by F.T. Lee and C.S. Robinson 1943-1964  
Supplemented with sections of the face by R. Hon, J.J. Mishra, J.D. Post, J.E. Sharp, D.R. Stewart, J.J. Stockwell and T.E. Waters, Colorado Department of Highways. Supervised by F.A. Mattei.

Plan Map of Straight Creek Tunnel, East Portal to Station 105+00