


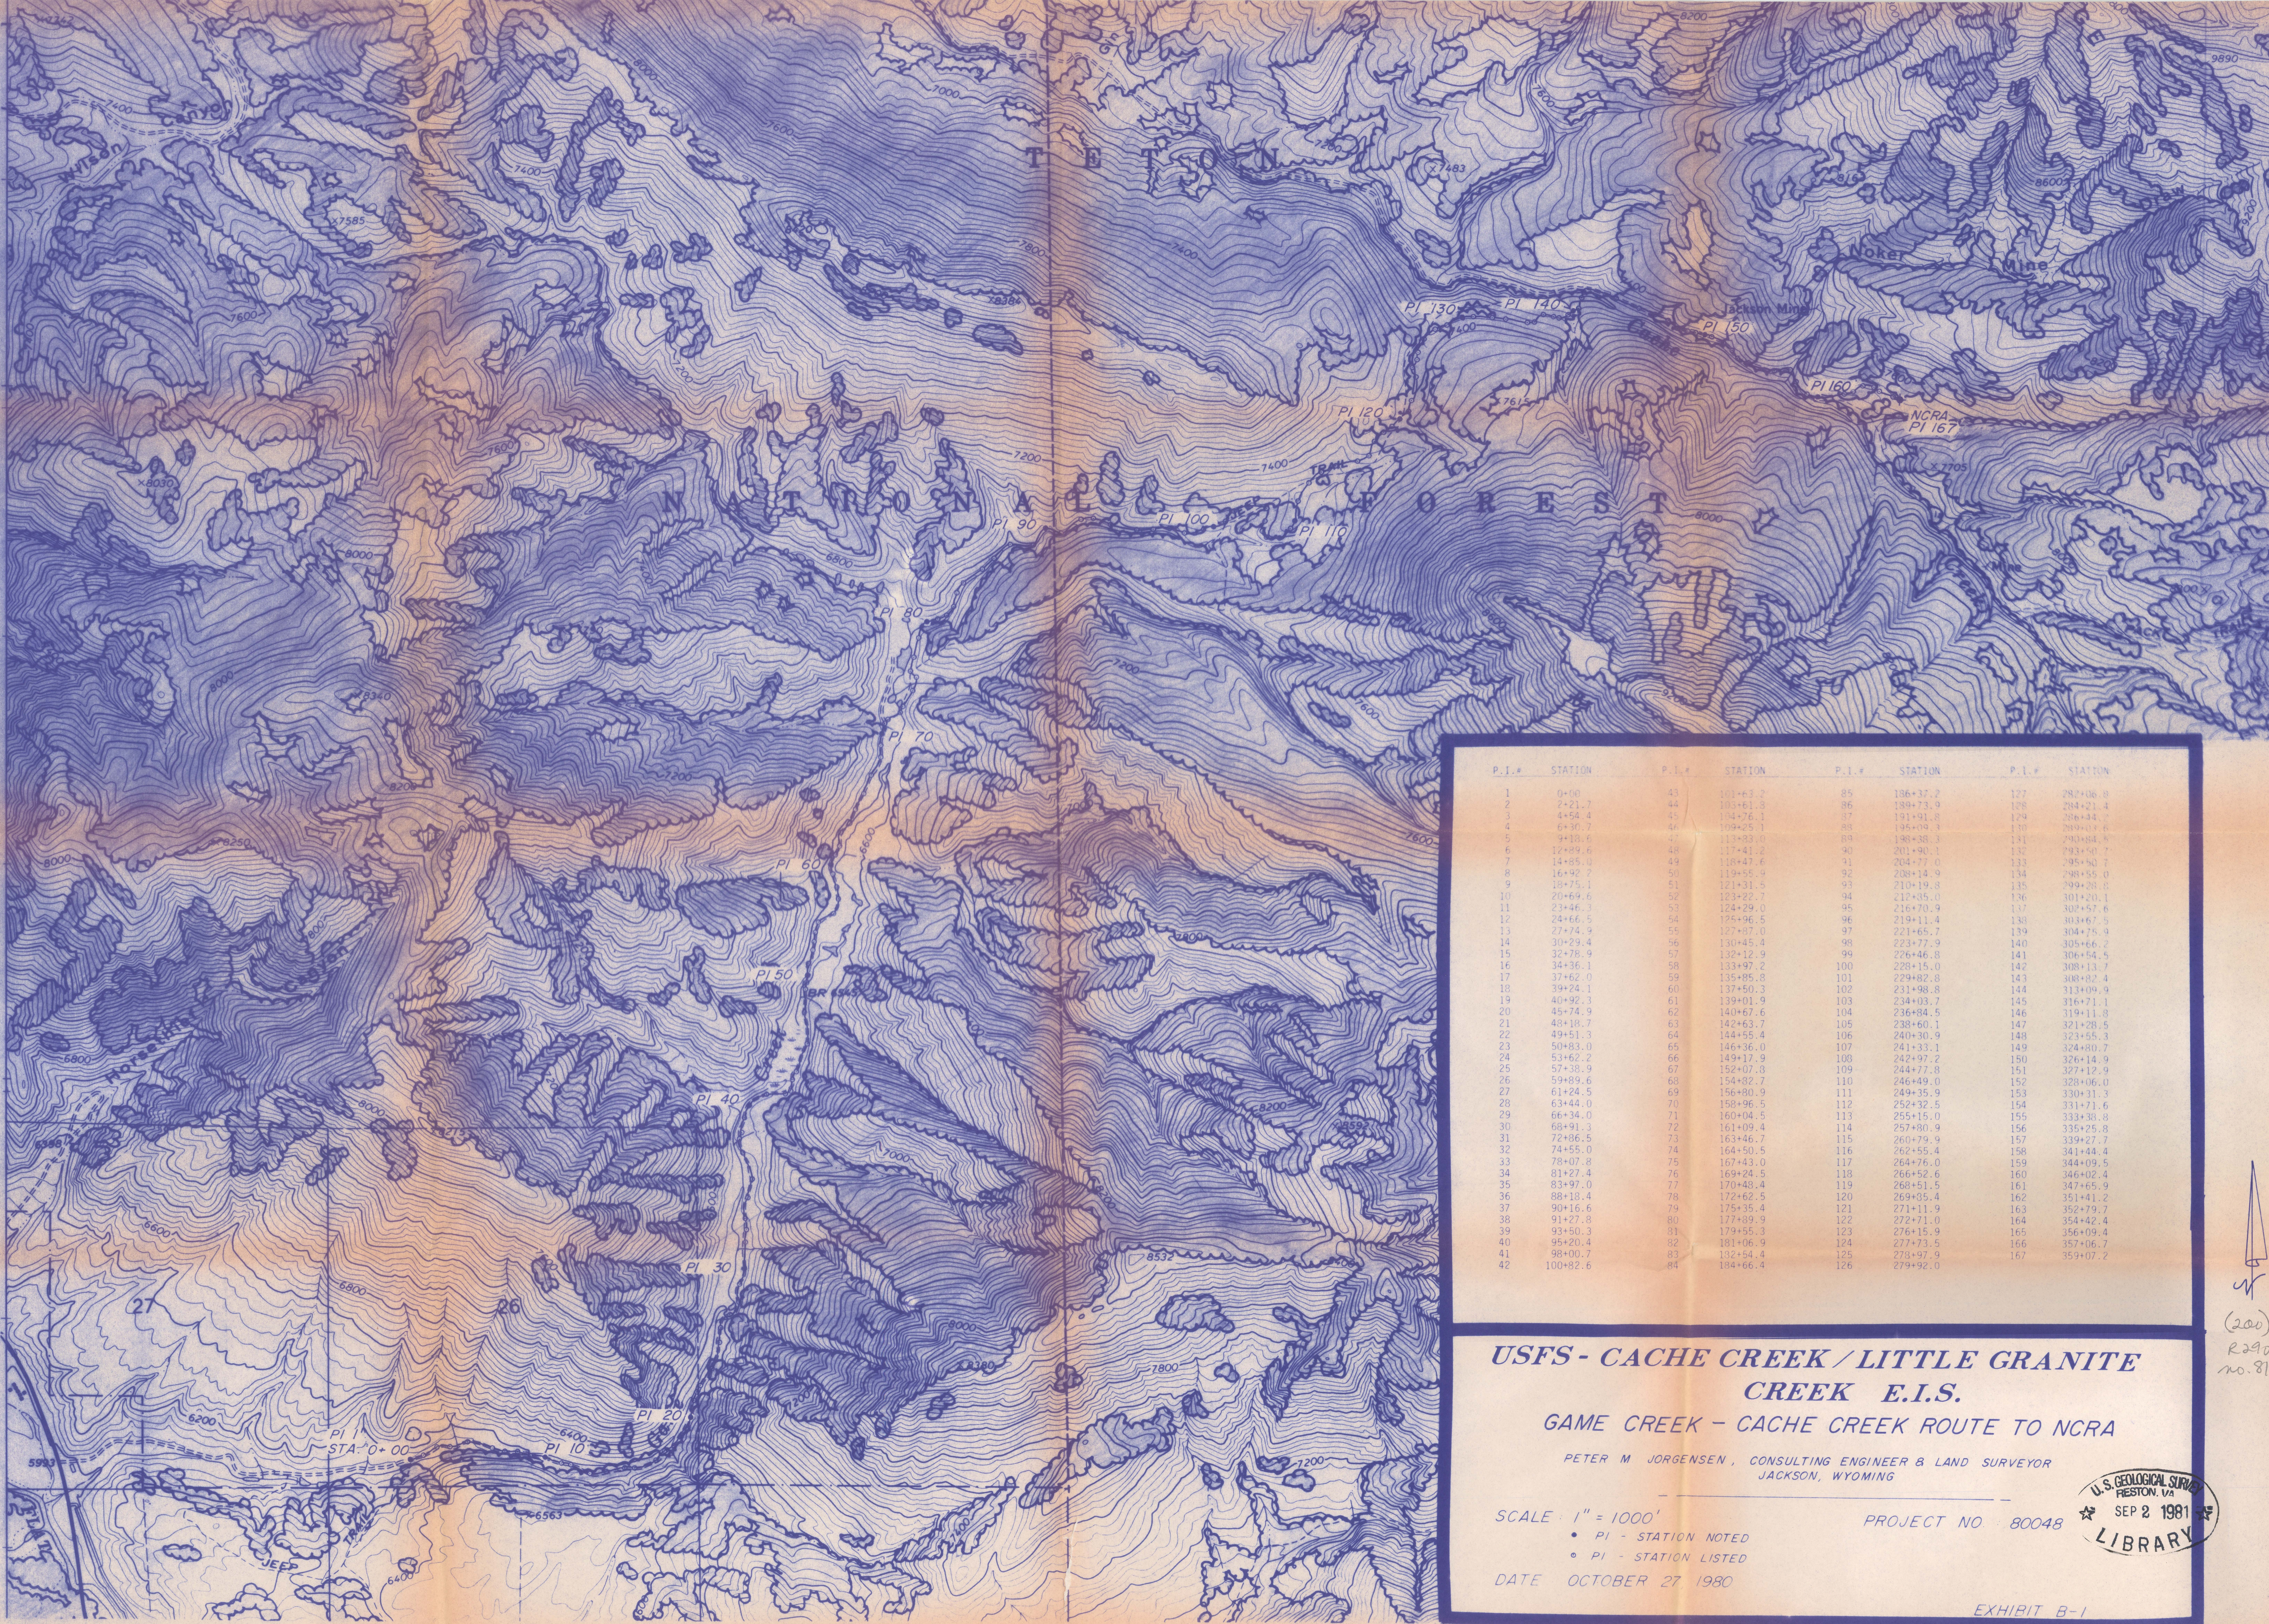

P.I.#	STATION	P.I.#	STATION	P.I.#	STATION	P.I.#	STATION
1	0+00	43	101+63.2	85	186+37.2	127	282+08.8
2	2+21.7	44	103+61.3	86	188+73.9	128	284+21.4
3	4+54.4	45	104+76.1	87	191+91.8	129	286+34.2
4	6+30.7	46	109+25.1	88	195+09.3	130	289+03.6
5	9+13.6	47	113+83.0	89	198+38.3	131	290+88.8
6	12+29.6	48	117+41.2	90	201+90.1	132	293+50.7
7	14+85.0	49	118+47.6	91	204+77.0	133	295+80.7
8	16+92.7	50	119+55.4	92	208+14.9	134	298+55.0
9	19+75.1	51	121+31.5	93	210+19.8	135	299+28.8
10	20+69.6	52	123+22.7	94	212+35.0	136	301+20.1
11	23+46.3	53	124+29.0	95	216+70.9	137	302+57.6
12	24+66.5	54	125+96.5	96	219+11.4	138	303+67.5
13	27+74.9	55	127+87.0	97	221+65.7	139	304+75.9
14	30+29.4	56	130+45.4	98	223+77.9	140	305+66.2
15	32+78.9	57	132+12.9	99	226+46.8	141	306+54.5
16	34+36.1	58	133+97.2	100	228+15.0	142	308+13.7
17	37+62.0	59	135+85.8	101	229+82.8	143	308+82.4
18	39+24.1	60	137+50.3	102	231+98.8	144	313+09.9
19	40+92.3	61	139+01.9	103	234+03.7	145	316+71.1
20	45+74.9	62	140+67.6	104	236+84.5	146	319+11.0
21	48+18.7	63	142+63.7	105	238+60.1	147	321+28.5
22	49+51.3	64	144+55.4	106	240+30.9	148	323+55.3
23	50+83.0	65	146+36.0	107	241+33.1	149	324+80.7
24	53+62.2	66	149+17.9	108	242+97.2	150	326+14.9
25	57+38.9	67	152+07.8	109	244+77.8	151	327+12.9
26	59+89.6	68	154+82.7	110	246+49.0	152	328+06.0
27	61+24.5	69	156+80.9	111	249+35.9	153	330+31.3
28	63+44.0	70	158+96.5	112	252+32.5	154	331+71.6
29	66+34.0	71	160+04.5	113	255+15.0	155	333+38.8
30	68+91.3	72	161+09.4	114	257+80.9	156	335+25.8
31	72+86.5	73	163+46.7	115	260+79.9	157	339+27.7
32	74+55.0	74	164+50.5	116	262+55.4	158	341+44.4
33	78+07.8	75	167+43.0	117	264+76.0	159	344+09.5
34	81+27.4	76	169+24.5	118	266+52.6	160	346+02.4
35	83+97.0	77	170+48.4	119	268+51.5	161	347+65.9
36	88+18.4	78	172+62.5	120	269+55.4	162	351+41.2
37	90+16.6	79	175+35.4	121	271+11.9	163	352+79.7
38	91+27.8	80	177+89.9	122	272+71.0	164	354+42.4
39	93+50.3	81	179+55.3	123	276+15.9	165	356+09.4
40	95+20.4	82	181+06.9	124	277+73.5	166	357+06.7
41	98+00.7	83	182+54.4	125	278+97.9	167	359+07.2
42	100+82.6	84	184+66.4	126	279+92.0		

USFS - CACHE CREEK / LITTLE GRANITE CREEK E.I.S.
GAME CREEK - CACHE CREEK ROUTE TO NCRA

PETER M. JORGENSEN, CONSULTING ENGINEER & LAND SURVEYOR
JACKSON, WYOMING

SCALE: 1" = 1000'

- P.I. - STATION NOTED
- P.I. - STATION LISTED

DATE: OCTOBER 27, 1980

PROJECT NO. 80048

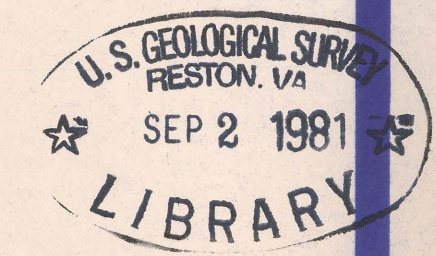


EXHIBIT B-1

(200)
R290
no. 81-858