
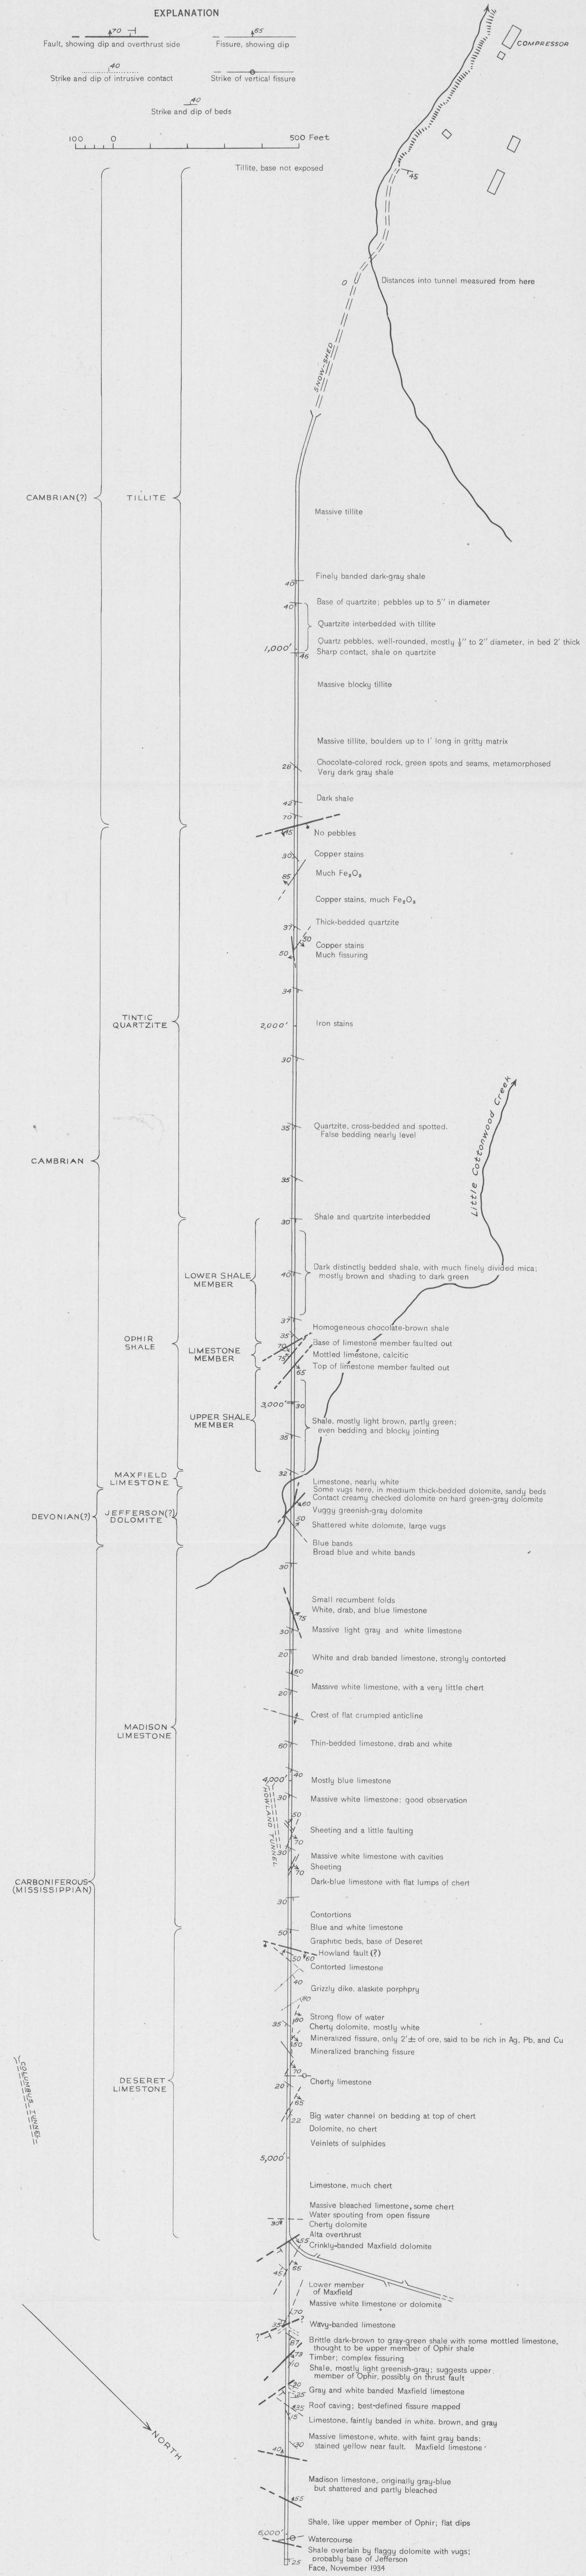


EXPLANATION

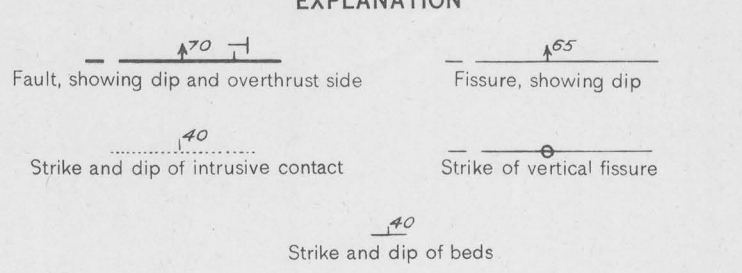

WASATCH DRAIN TUNNEL